




**Front Elevation (South Facing)**  
1 : 100




**Side Elevation (East Facing)**  
1 : 100



**Rear Elevation (North Facing)**  
1 : 100

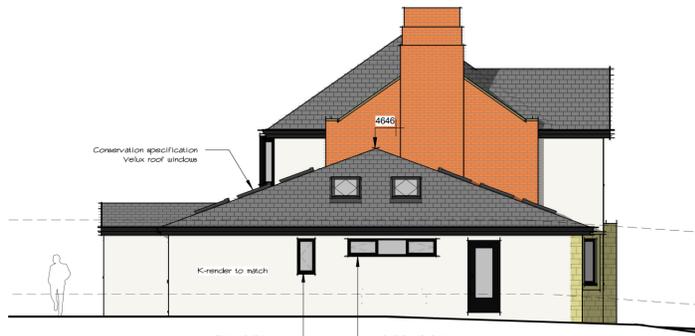

**Side Elevation (West Facing)**  
1 : 100

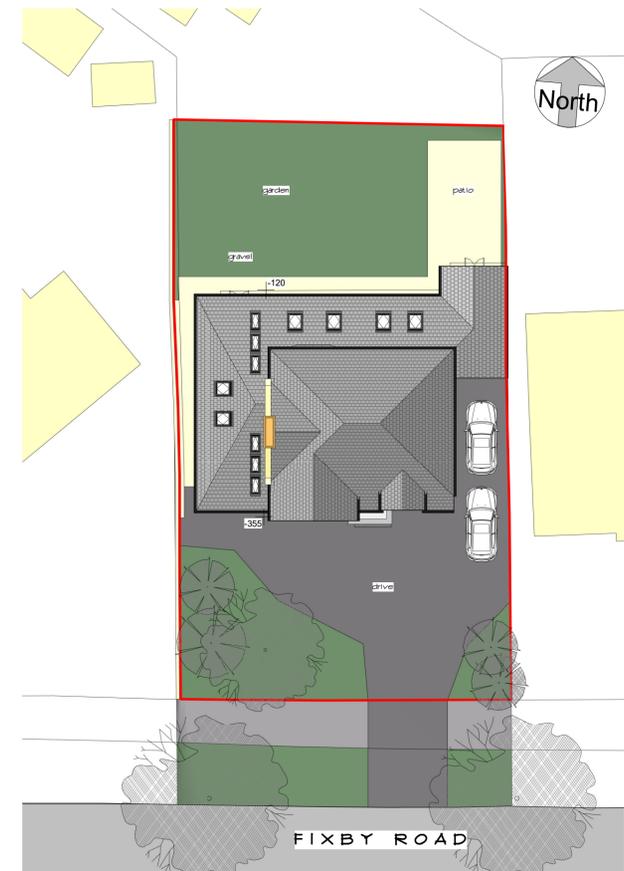

**Site Plan**  
1 : 200

**NOTES**

**IMPORTANT NOTES**

ALL MEASUREMENTS MUST BE CHECKED ON-SITE PRIOR TO COMMENCEMENT OF ANY WORKS.

**ANY UNDERGROUND DRAINAGE ROUTES ARE INDICATIVE ONLY. TBC BY BUILDER ON-SITE & APPROVED BY YW AND BC PRIOR TO COMMENCEMENT OF ANY WORKS.**

CADVIS3D HOLDS NO RESPONSIBILITY FOR UNDERGROUND DRAINAGE ON-SITE. YORKSHIRE WATER MAPPING REQUEST RECOMMENDED TO CHECK FOR EXISTING UNDERGROUND DRAINAGE RUNS (IF AVAILABLE)


ALL STRUCTURAL ALTERATIONS TBC BY APPOINTED STRUCTURAL ENGINEER. ANY ALTERATIONS TO PROPOSED DESIGN DUE TO STRUCTURAL CONSTRAINTS IDENTIFIED BY ENGINEER TO BE AGREED/APPROVED BY CLIENT PRIOR TO COMMENCEMENT OF ANY WORKS

CDM DUTIES TO BE CARRIED OUT BY PRINCIPLE CONTRACTOR. PRE CONSTRUCTION INFORMATION & HEALTH AND SAFETY FILE TO BE PROVIDED BY PRINCIPLE DESIGNER PRIOR TO COMMENCEMENT OF ANY WORKS.

CLIENT TO BE MADE AWARE OF DUTIES UNDER CDM AND ENSURE HEALTH AND SAFETY MEASURES ARE IN PLACE. ALL CONTRACTORS AND DESIGNERS TO BE COMPETENT TO CARRY OUT THEIR DUTIES UNDER CDM. SEE RELEVANT GOVERNMENT WEBSITE FOR MORE INFORMATION

**WORK MUST NOT COMMENCE UNTIL ALL RELEVANT BUILDING REGULATIONS APPROVALS ARE IN PLACE & CDM / HSE DOCUMENTATION IS COMPLETE AND ISSUED TO ALL RELEVANT PARTIES**

**DRAWING TO BE USED FOR PLANNING PURPOSES ONLY NOT FOR CONSTRUCTION**

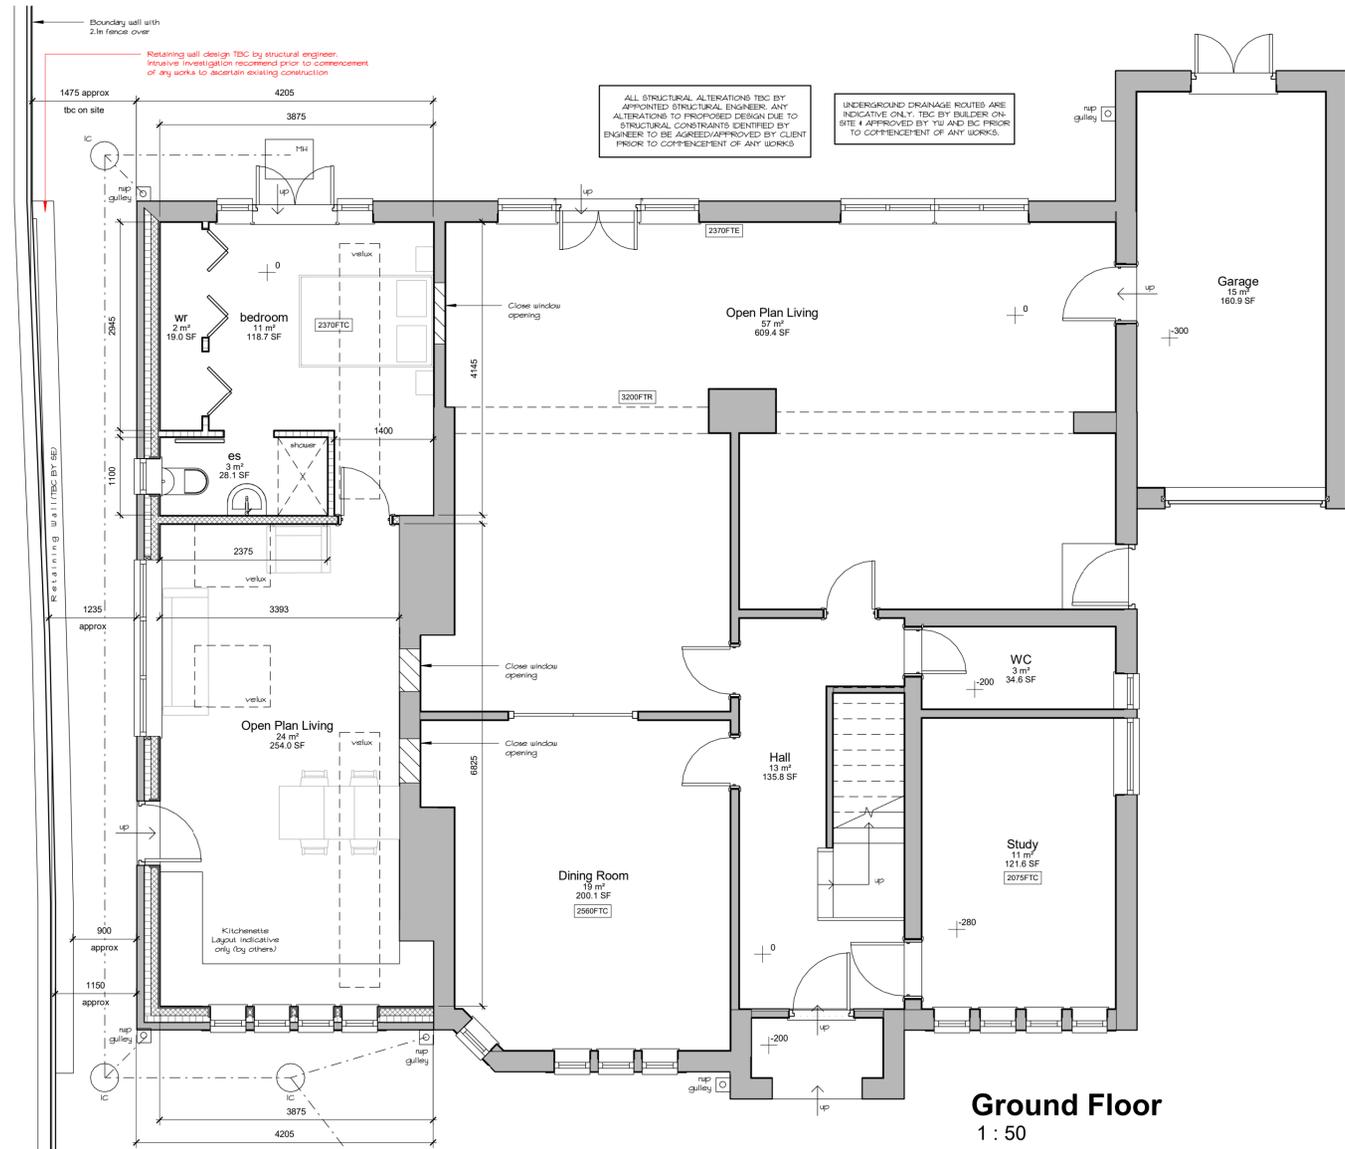

**Ground Floor**  
1 : 50



**Front Perspective**



**Site Location Plan**  
1 : 1250



**Rear Perspective**

No.	Date	Dr	Description	scale	drawn	PSI	approved	RS
As indicated								
date: JULY 2023								
status: PLANNING								
job no: 2275								
dwg no: A(10)-01								

**Cadvis3d**  
...making dreams happen  
ARCHITECTURAL DESIGN SERVICES

Head Office:  
The Towers, 237 Wakefield Rd, Lepton, Huddersfield, West Yorkshire, HD8 0DH

Tel: 01484 937123 / 07955 898269  
Email: info@cadvis3d.co.uk

www.cadvis3d.co.uk

project: Residential House Extension, 24 Fixby Road, Fixby, Huddersfield HD2 2JN

client: Mr & Mrs Stocchero

title: Plans & Elevations - As Proposed

This drawing may not be copied or distributed without prior written permission ©