
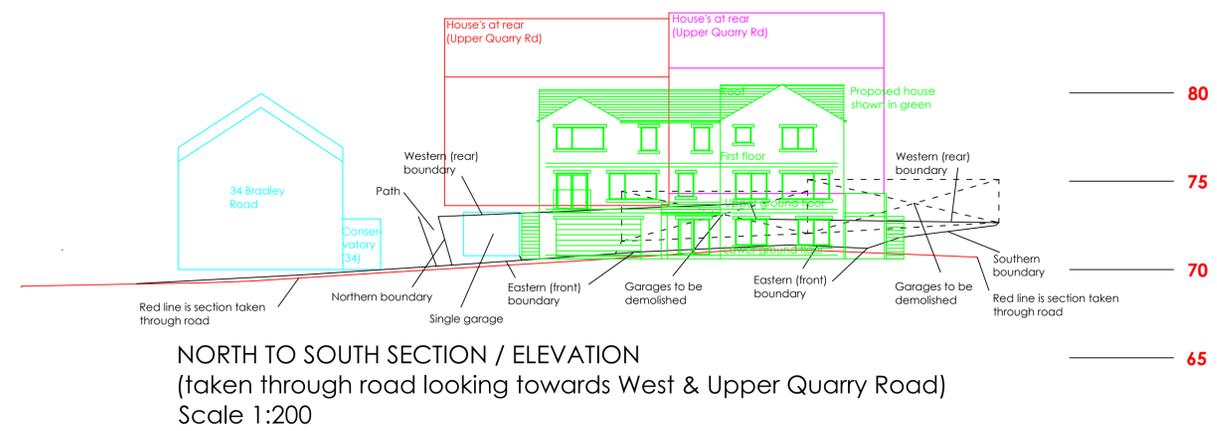
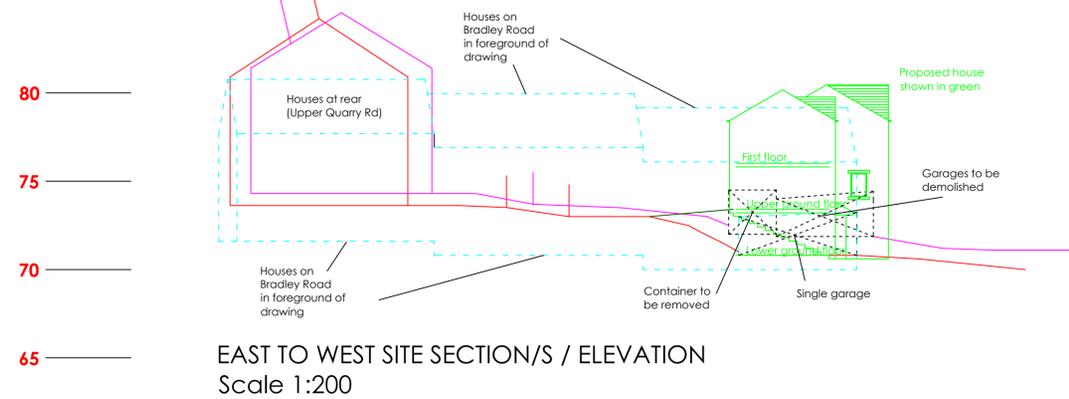


COLOUR CODED SECTION LINES & EXISTING HOUSES COORDINATE WITH SECTIONS BELOW

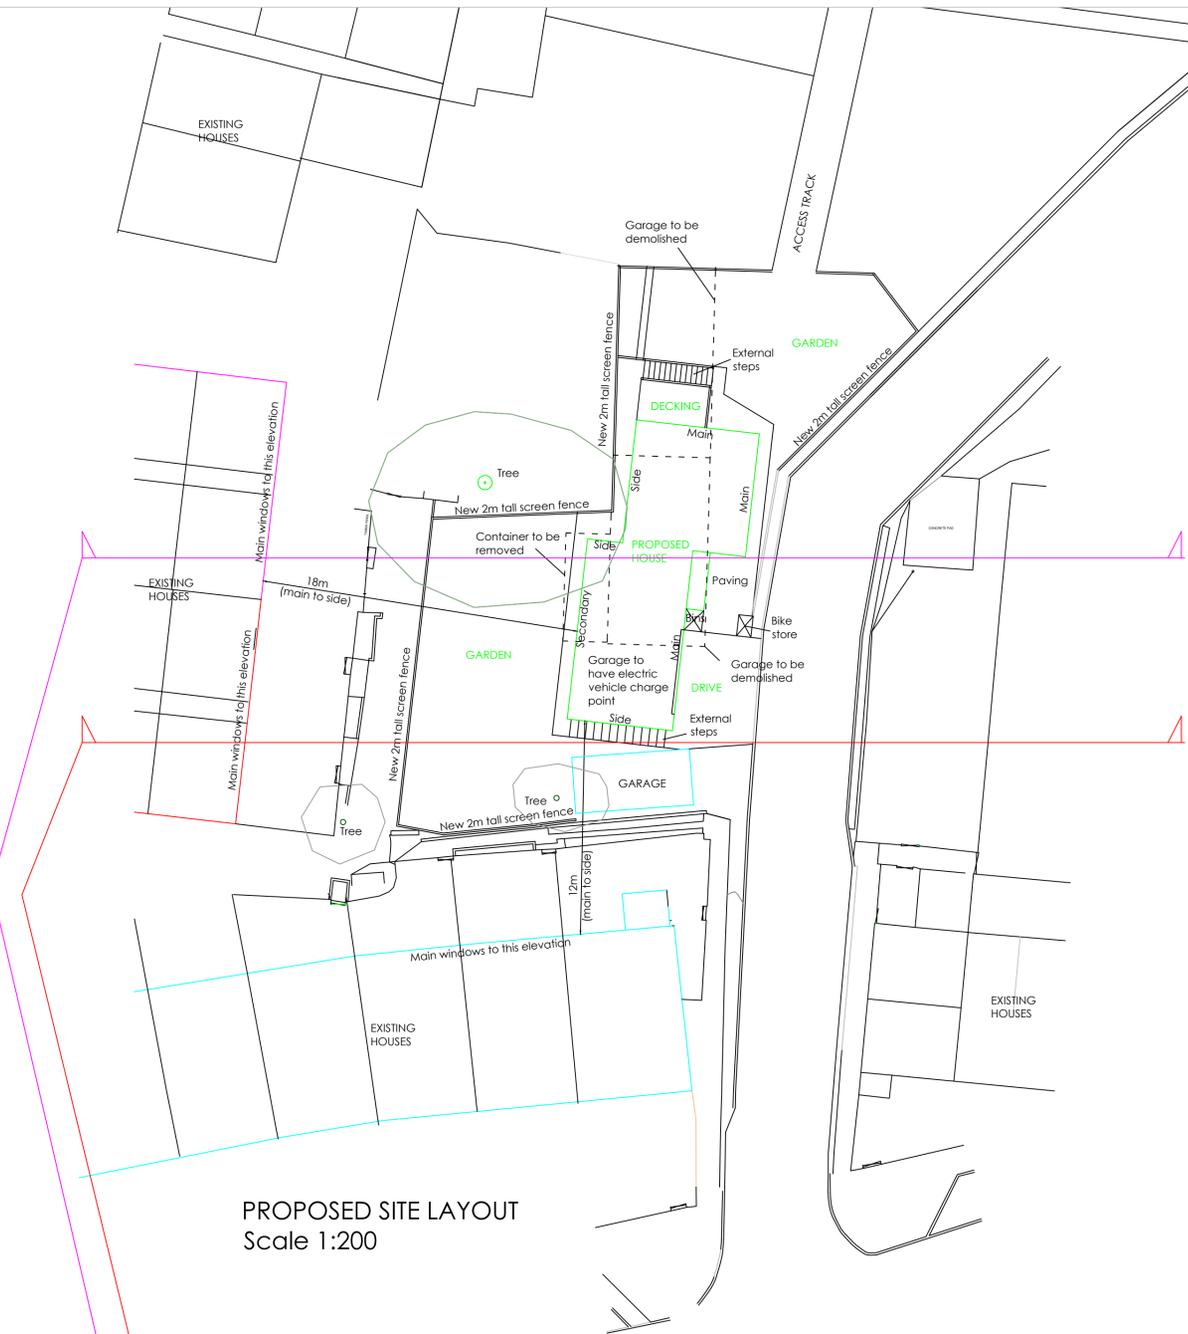

Revision A / 220923 / Garage to NE corner of site added amended