

SHEET PILING CAPPING BEAM RC PLAN (3 OF 3)
SCALE 1:50

GENERAL NOTES:

- ALL DIMENSIONS ARE TO BE CHECKED ON SITE BEFORE THE COMMENCEMENT OF WORKS. ANY DISCREPANCIES ARE TO BE REPORTED TO THE ARCHITECT & ENGINEER FOR VERIFICATION. FIGURED DIMENSIONS ARE ONLY TO BE TAKEN FROM THIS DRAWING.
- THIS DRAWING IS TO BE READ IN CONJUNCTION WITH ALL RELEVANT ENGINEERS' & SERVICE ENGINEER'S DRAWING AND SPECIFICATIONS. THIS DRAWING IS COPYRIGHT.

REINFORCEMENT NOTES

- REINFORCEMENT SHALL BE HIGH YIELD STEEL DENOTED (H) IN ACCORDANCE WITH BS 4449. FABRIC REINFORCEMENT TO BE IN ACCORDANCE WITH BS 4483. BENDING OF REINFORCEMENT TO BE IN ACCORDANCE WITH BS 8666.
- REINFORCEMENT COVER
TOP - SIDES - AS NOTED ON SECTION 1-3
BOTTOM - AS NOTED ON SECTION 1-3
- REINFORCEMENT ABBREVIATIONS
T1 - TOP FACE, TOP LAYER
T2 - TOP FACE, 2nd LAYER
B1 - BOTTOM FACE, BOTTOM LAYER
B2 - BOTTOM FACE, 2nd LAYER
- REINFORCEMENT SHOWN ON THIS DRAWING IS LISTED ON BAR BENDING SCHEDULE No. Ss_20_60_35-3E-XX-SH-S-2000.
- MINIMUM LAPS TO REINFORCEMENT TO BE:

BAR	H10	H12	H16	H20	H25	H32
LAP	500	600	800	1000	1250	1600

6. CONCRETE GRADE FND4 MIX

Client
Aldi Stores Ltd.

Project Title
Aldi - Huddersfield Rd, Mirfield

Project Address
**Proposed Aldi Store
Huddersfield Road
Mirfield**



SHEET PILING CAPPING BEAM REINFORCEMENT DETAILS

Job No.	Originator	Zone	Level	Type	Rev
79-E???? 3EC		XX	XX	DR	S


System Classification	Drawing No.	Subsidiary	Revision
Ss_20_60_35 - 2000	A5	C01	

Drawn	Checked	Date	Scale	As Indicated	Site
AO	AG	13/10/2023	As Indicated		A1

Hydrock Project No.
XXXX




Riverside West
Whitehall Road
Leeds
LS1 4AW
t: +44(0)113 543 1700
e: leeds@hydrock.com

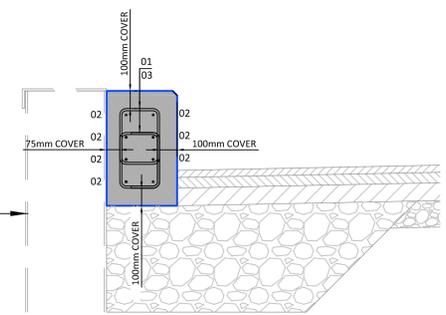


SECTION 1-1
(SCALE 1:20)

REFER TO GA FOR SHEET PILING DETAILS

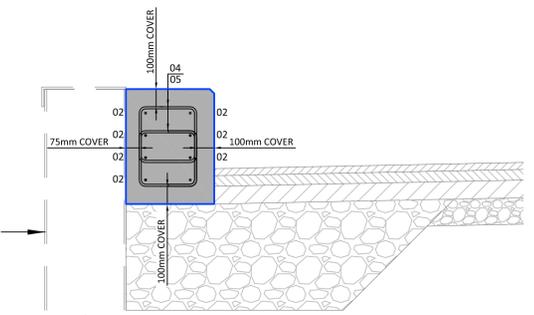

SECTION 2-2
(SCALE 1:20)

REFER TO GA FOR SHEET PILING DETAILS

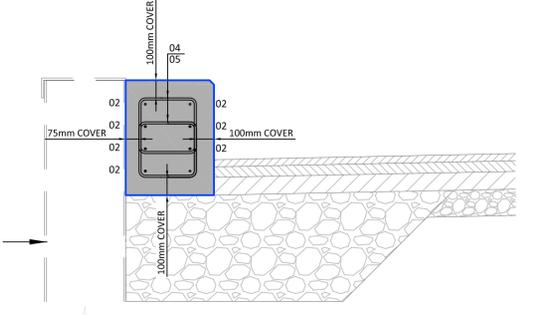

SECTION 3-3
(SCALE 1:20)

REFER TO GA FOR SHEET PILING DETAILS

