



dark brown ribbed concrete tiles to match existing roof, with dry verge and timber fascia board.

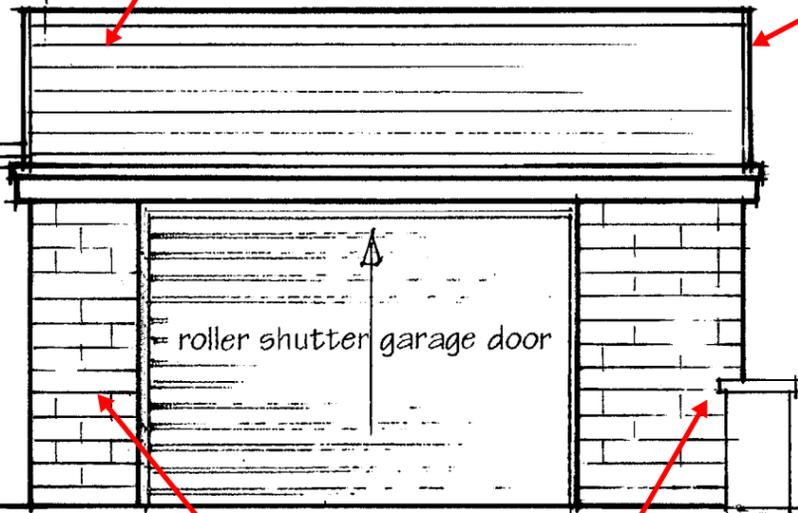


PROPOSED PART FRONT ELEVATION

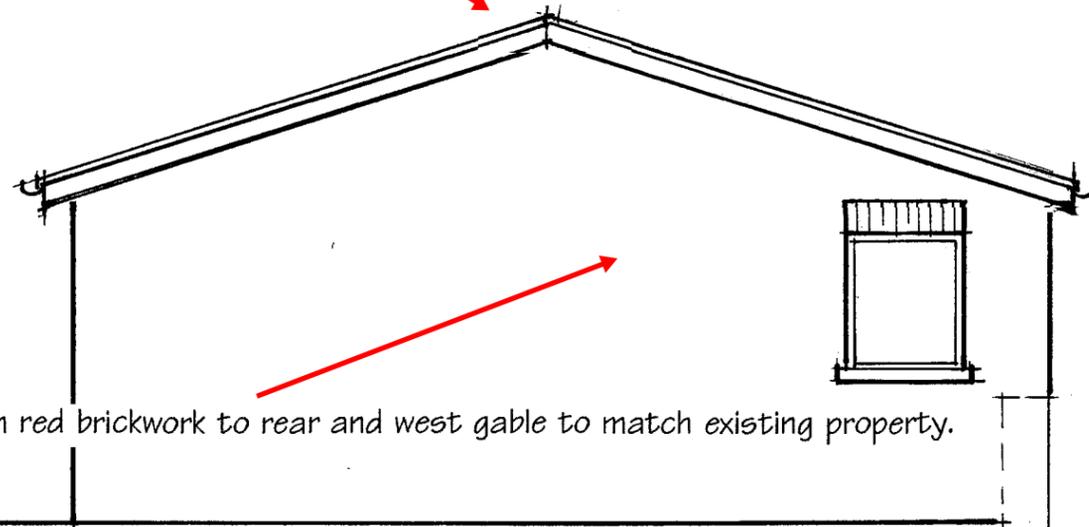

Medium red brickwork to rear and west gable to match existing property.


PROPOSED REAR ELEVATION

Course natural stone walls to front and drive side (east)

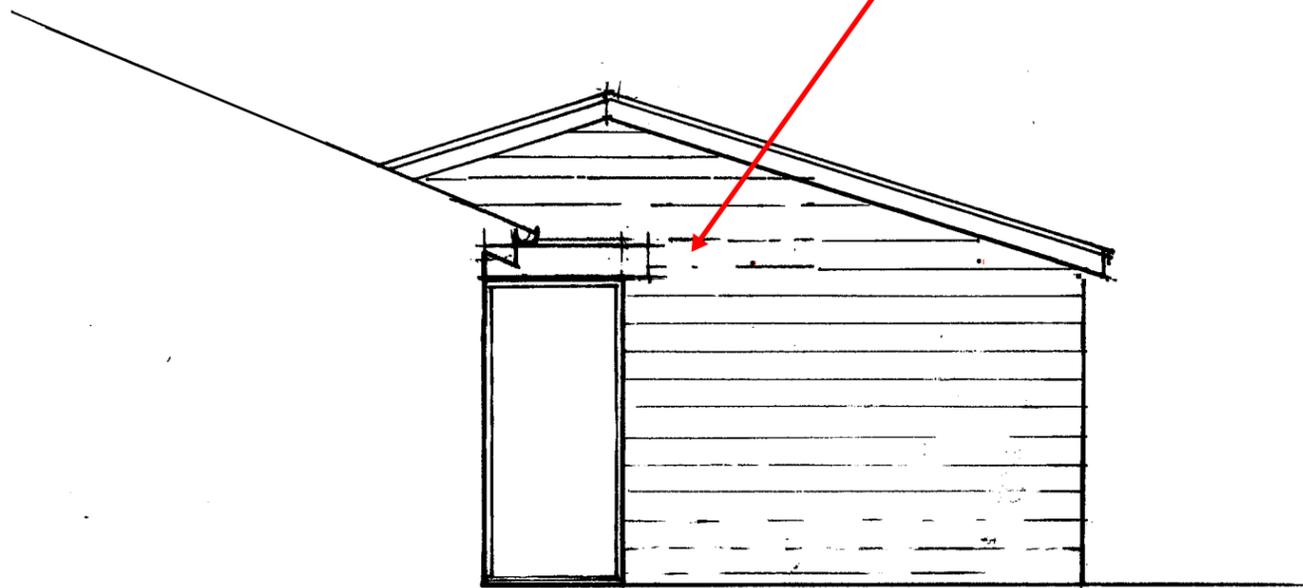

PROPOSED SIDE ELEVATION (east)

dark brown ribbed concrete tiles to match existing roof,

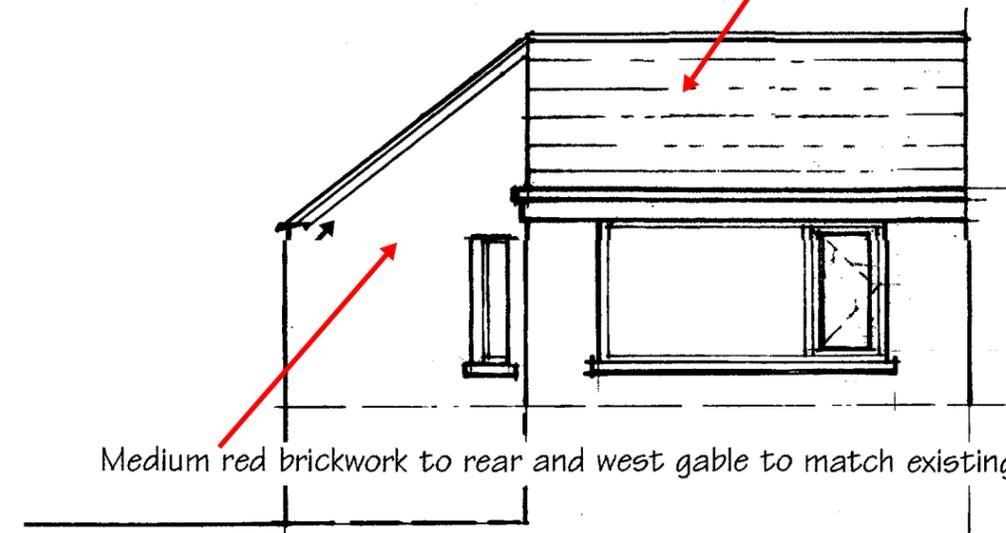

Medium red brickwork to rear and west gable to match existing property.

PROPOSED SIDE ELEVATION (west)