


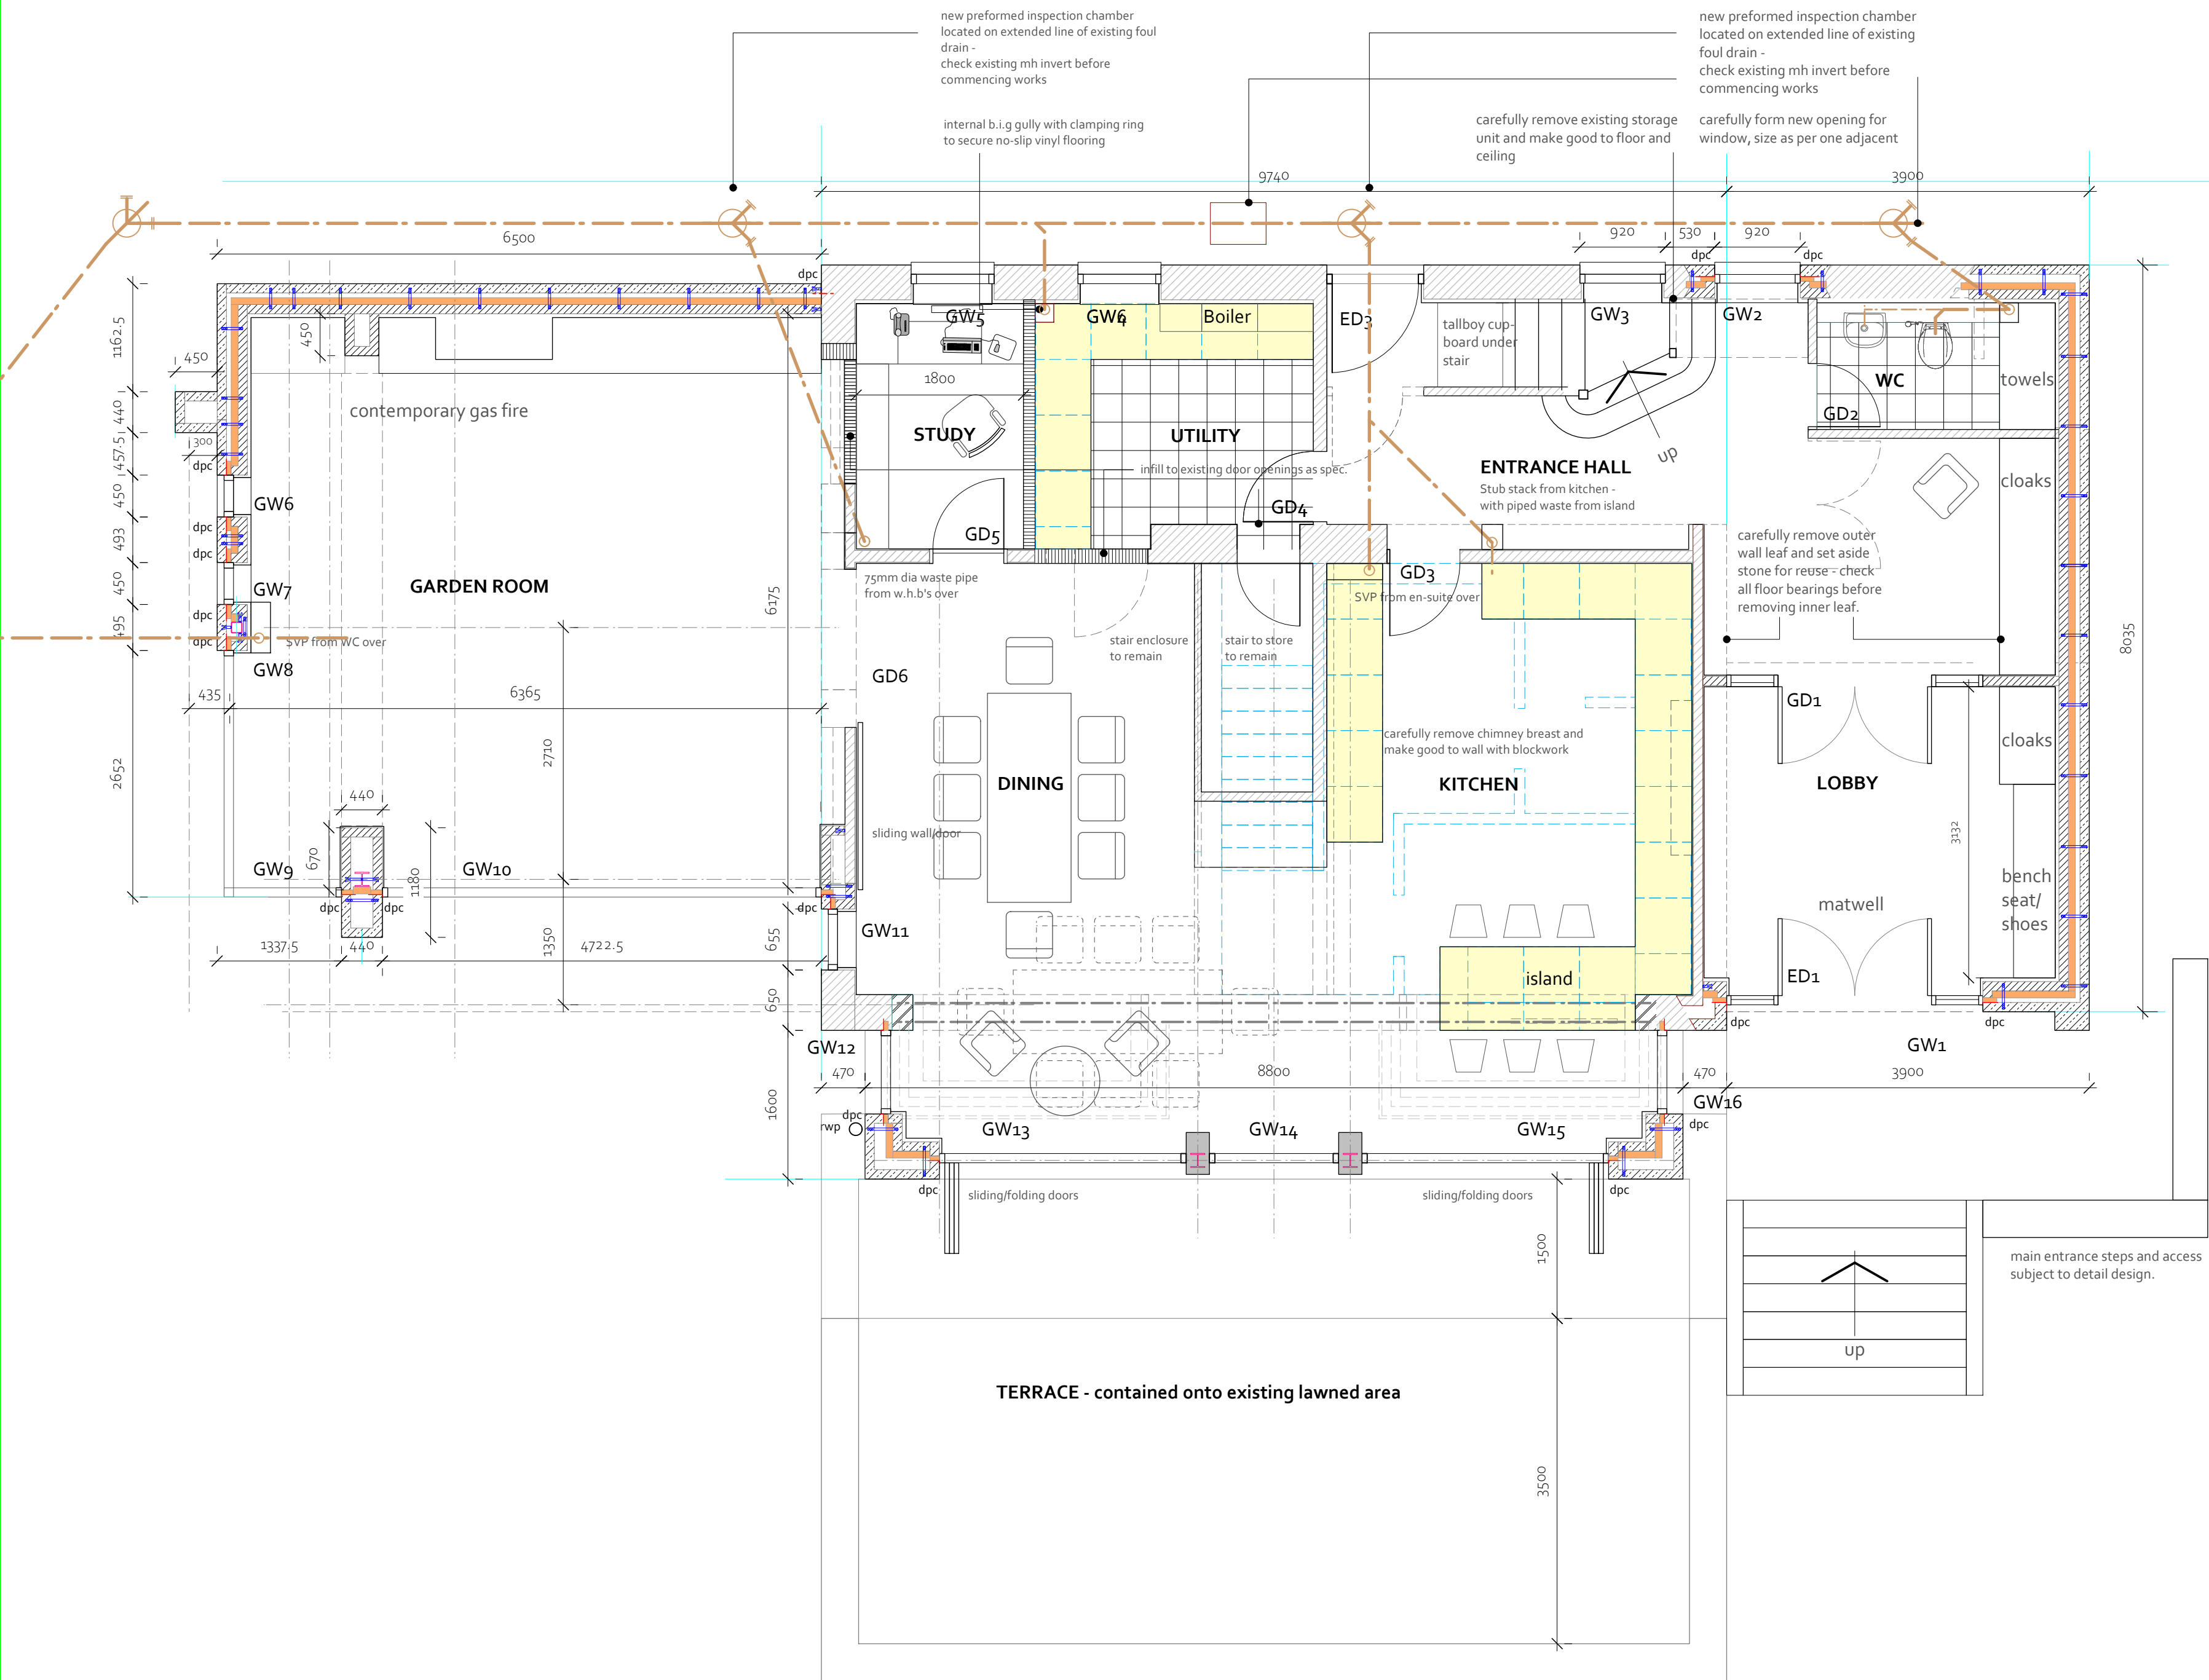

A horizontal bar divided into four equal segments. Above the bar, the labels 0 m, 1, 2, 3, and 4 m are placed at the boundaries of the segments. The bar is divided by vertical lines at each integer value from 1 to 4.

drawing+client issue

All dimensions are approximate and to be verified by site measurement.

-
- existing wall
- new blockwork wall
- new stone-work wall
- new wall insulation as specified
- new partition wall

R08 - Plan divided into 2 section A left & B right
R07 - Plan amended; additional dims added.
R06 - Plan amended; west extension widened by 1m.
R05 - Plan amended; entrance extension width
set at 3900mm.
R04 - Plan amended; utility/study
R03 - Plan amended
R02 - Plan amended
R01 - Plan prepared

WOOD ASSOCIATES
architecture+interiors
The Woodshed@Number 11, Thurstonland, Huddersfield, HD4 6YB

P R O J E C T

**Proposed Extension & Alterations,
4 Thong Lane, Thongsbridge,
Holmfirth, HD9 3TY**

T I T L E

FLOOR PLAN ; PROPOSED

S C A L E D A T E D R A W I N G N o.

1 : 50 @ A2	May 2021	19028D-40-R09
-------------	----------	---------------