


approximate position of trees

+ 450 wall height

800 wall height +

+ 100.00

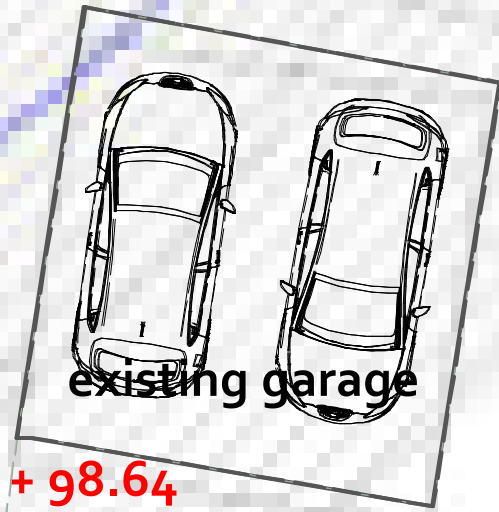

+ 98.64

stepped approach
to further details

+ 98.74

+ 100.00 Threshold - TBM

+ 99.90

+ 99.90

+ 97.84

form new parking spaces

+ 96.94

graded banking down
to dwarf retaining wall


terrace

3500

terrace paving laid
on existing ground level

patio

temporary top soil mound

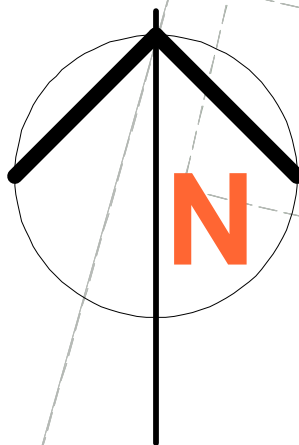

rev 05, 2 parking spaces to driveway added, double garage
under terrace omitted. new terrace now ground bearing.
rev 04, porch to annex and single parking space adjacent
to double garage omitted.
rev 03, overlay of tree survey added & western extension
reduced in response to LPA comments.
rev 02, plan amended
rev 01, plan prepared

WOOD ASSOCIATES
architecture+interiors
The Woodshed@Number 11, Thurstonland, Huddersfield, HD4 6YB

P R O J E C T

Proposed Extension & Alterations,
4 Thong Lane, Thongsbridge,
Holmfirth, HD9 3TY

T I T L E

SITE PLAN; PROPOSED

SCALE	DATE	DRAWING No.
1:250 @ A4	June 2020	19028D-30-R05

1800mm high automatic gates with remote controlled operation in galvanised steel
framework with polyester powder coated infill panelling. intercom with keypad to
connect with house for visitor awareness/contact.

15000