




MANOR GDNS



For full details of play equipment and planting within the LAP please see id verde drawing

Planting Notes
 Topsoil shall be a minimum of 400mm depth over planting beds and graded to fall. Imported topsoil must be BS3882:2007 compliant and existing topsoil must be cultivated in accordance with BS3882:2007. No cultivation should take place in well waterlogged conditions.
Herbicide and cultivation: Topsoil to be treated with two applications of herbicide prior to planting, where necessary, strictly in accordance with the Control of Pesticides Regulations 1986 (as amended 1997, or otherwise, up-to-date legislation) and following manufacturer's instructions by qualified staff. The topsoil shall then be cultivated to 150mm depth.
Planting: All planting and turfing shall conform to BS: 3036: 1992 and BS: 4226: 1989.
Trees: Standard trees to be planted in pits 800x800x450mm or dimensions of rootball, whichever is greater. Heavy and Extra Heavy Standard trees to be planted in pits 1000x1000x600mm or dimensions of rootball, whichever is greater. Align soil improver and 15kg Ermag (or equivalent) to be incorporated into the soil of all new tree pits. Trees to be planted centrally within a tree pit. Tree stakes shall be of heavy, chestnut or other approved timber. They shall be round, rough sawn, straight, free from projections, large or edge knots and other defects and be pointed at the lower end. They shall be strong enough not to split when driven into the ground and when tied to them (both initially and when adjusted). For feathered trees use 2hr stakes (1.4m by 75mm) to be driven into ground 800mm, leaving 600mm above ground. For Selected Standard Trees 2hr stakes (1.7m by 100mm) and cross bar are required; stakes to be driven 900mm below ground leaving 600mm above ground. For Heavy/Extra Heavy trees use 2hr stakes (2.2m x 100mm) with a 400x100x15mm cross bar. Stakes to be driven into ground 1m leaving 1.2m above ground.
Semi-mature trees: Multi-stemmed trees greater than 5m to be underground guyed. Tree ties shall consist of a solid rubber spacer, halved on both sides and twice slotted such a width that the tree is held away from the stake and/or cross bar, and such that it does not rub against the stake and/or cross bar in any location and fixed so that nails do not scar tree; and 25mm wide rubber or rubber covered canvas strap of such a length to allow 50mm overlap after securing. The strap shall be flexible, slightly elastic and adjustable. Tie Fixing Nails shall be galvanneal and not less than 38mm long with 10mm diameter heads.
Container grown shrubs, transplants and whips: Shrubs and transplants shall be planted in pits 300x300x400mm depth, and the backfill shall include 3 lines of peak-free tree and shrub compost. Where two or more shrub species are indicated within a single bed each species shall be randomly mixed throughout the bed in groups of 3/5.
Herbicide: Spot treat with herbicide throughout the maintenance period in accordance with the manufacturer's instructions.
Mulch: Planting beds to receive 75mm depth pulverized ornamental bark mulch. Native woodland-edge plants to be planted with 800g flax fibre mulch mat pinned to soil. Native hedgerow to be planted through 800g flax fibre mulch roll, edges locked. Ensure the top of the mulch layer is a minimum of 15mm below adjacent pavements and other surfaces, to prevent spillage.
Plant position: Final position of trees and shrubs subject to confirmation of service location and approval of statutory undertakers.
Protection to planting: Native hedgerow plants to be protected by spiral shelters. Native trees and shrubs within mixes to be protected by shelter guards as supplied by Acorn Planting Products Ltd (01508 528753), or equivalent.
Ornamental hedging: Hedges to comprise a single row of plants, 400mm wide trench excavated to take plants and topsoil cultivated to 400mm depth prior to application of fertilizer.
Grass: All huffed areas to be cultivated and levelled as required removing any stones, rubble, subsoil, general construction waste.
Planting Season: Bare-root shrubs to be planted between mid-November and mid-March dependant upon the planting season.
 www.wildseed.co.uk

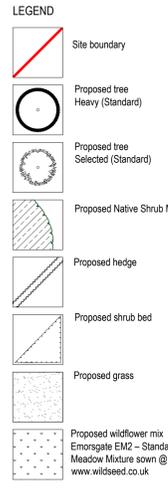

See drawing 3558/5 for full Planting Schedule

This drawing is the copyright of Rosetta Landscape Design and cannot be reproduced in any form without the express consent of the company. Written and scaled dimensions to be checked on site, any discrepancies reported prior to work commencing. If in doubt please ask.

This drawing has been prepared for the purpose of planning approval.

Rev A: Revised to Ecology comments - 28Sep21 (BP)
 Base: Chris Gohard Technical Layout: H6550 TL 01 received 21Jul21

PROJECT Owl Lane, Chidswell
TITLE Detailed Landscape Proposals (1 of 4)
CLIENT Barratt Yorkshire West
DATE 30 Jul 21 **SCALE** 1 : 250 **SHEET** A0
DRAWN RP **DRAWING NO** 3558/2
CHECKED BP **REVISION** A

ROSETTA LANDSCAPE DESIGN
 Chartered Landscape Architects
 Swallow's Nest, Main Street
 Aiskew, York, YO26 5NA
 Telephone +44 (0)1904 500410
 Email: design@rosettalandscape.co.uk
 Web: www.rosettalandscape.co.uk