



Site Section
1 : 100



Street Elevation - New Road
1 : 100

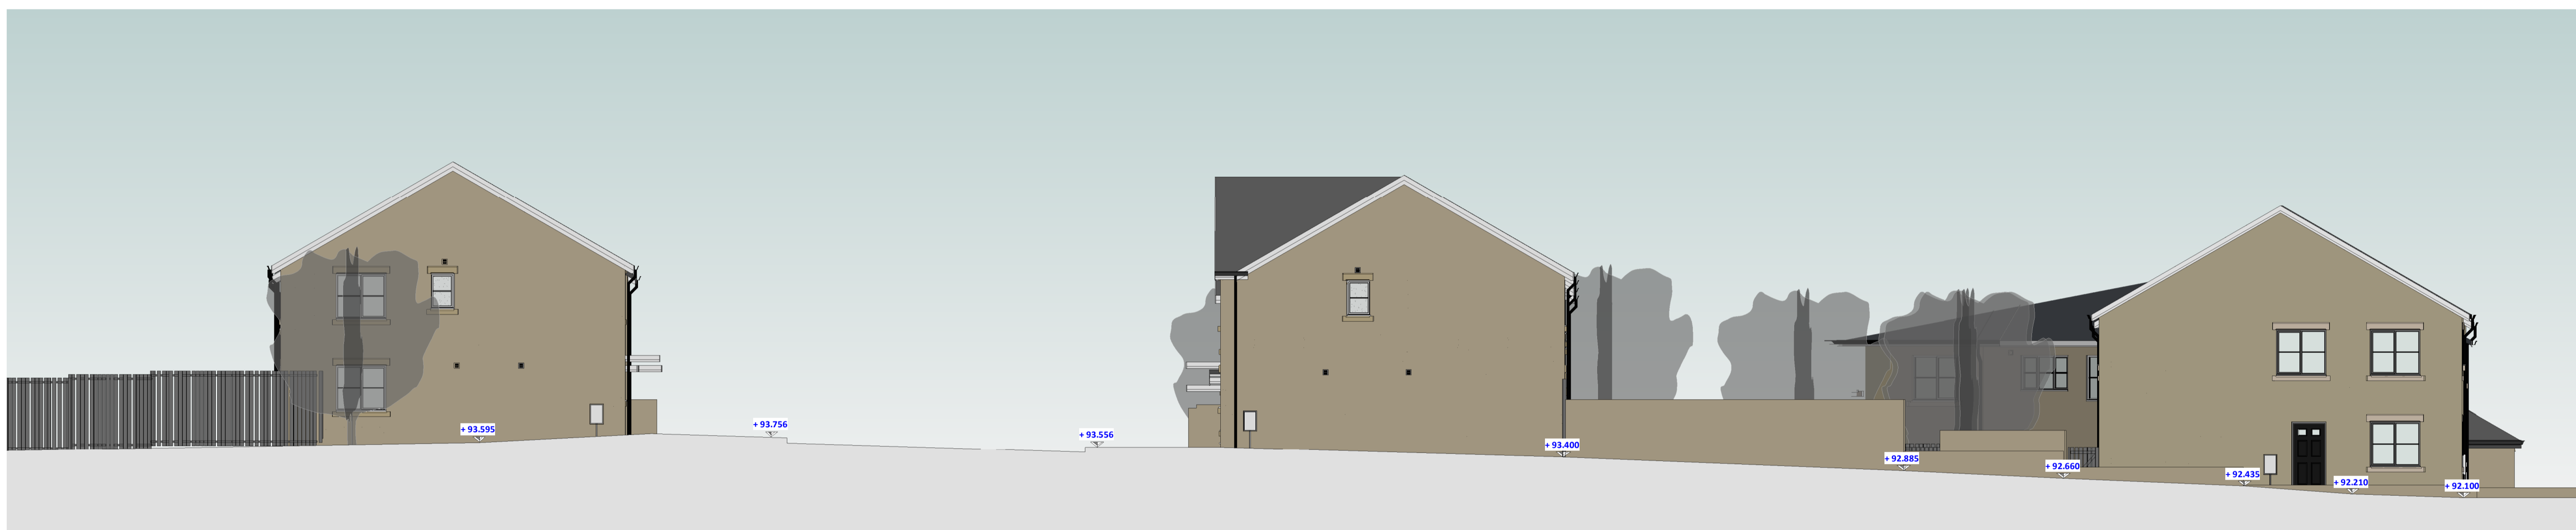

Street Elevation - George Street
1 : 100

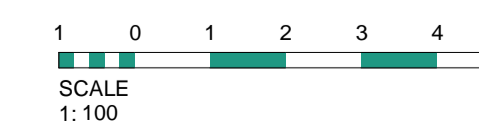

Rev	Date	Int	Description



CLIENT:
Westshield / FCHO

PROJECT:
Dowker Street, Milnsbridge

DESCRIPTION:
Street Elevations 2/2

PURPOSE OF ISSUE:
Planning

DRAWN BY:	CHECKED BY:	DATE:	SCALE @ A1:
ED	VJS	11.08.23	1 : 100

JOB NO.:	STATUS CODE:	DRAWING NO.:	REV.:
4016	S0	109	

FILE IDENTIFIER:
DS-BTP-00-E-DR-A-4016_109