


DO NOT SCALE FROM THIS DRAWING
ALL DIMENSIONS MUST BE CHECKED ON SITE BY CONTRACTOR
PRIOR TO CONSTRUCTION



Front Elevation
1 : 50

Rear Elevation
1 : 50

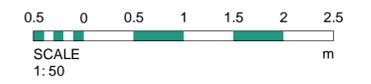

Gable Elevation
1 : 50

Rev	Date	Int	Description
-----	------	-----	-------------



CLIENT:
Westshield / FCHO

PROJECT:
Dowker Street, Milnsbridge

DESCRIPTION:
Cottage Flats Type 3 Elevations

PURPOSE OF ISSUE:
Planning

DRAWN BY: ED CHECKED BY: VS DATE: 11.08.23 SCALE @ A2: 1 : 50

JOB NO: 4016 STATUS CODE: S2 DRAWING NO: 117

FILE IDENTIFIER:
DS-BTP-13-E-DR-A-4016_117

Elizabeth House 486 Didsbury Road Heaton Mersey Stockport SK4 3BS
0161 443 1221 info@bernardtaylor.co.uk www.btparchitects.co.uk