



Schedule of accommodation
 03no. 1B2P Flats @ 50m²
 03no. 1B2P Flats @ 61m²
 03no. 2B3P Flats @ 61m²
 Plots 01-06 (Plots 01, 02 & 03 Mirrored)


DO NOT SCALE FROM THIS DRAWING
 ALL DIMENSIONS MUST BE CHECKED ON SITE BY CONTRACTOR
 PRIOR TO CONSTRUCTION

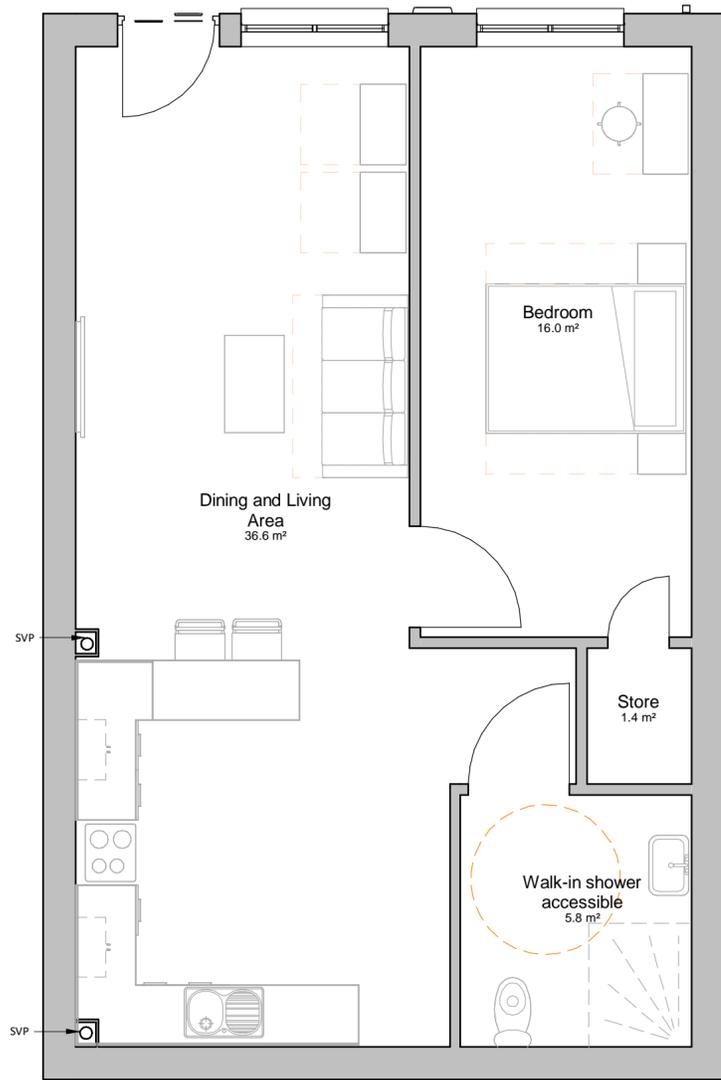


00 1BF 61m² First Floor Plan
 1 : 50

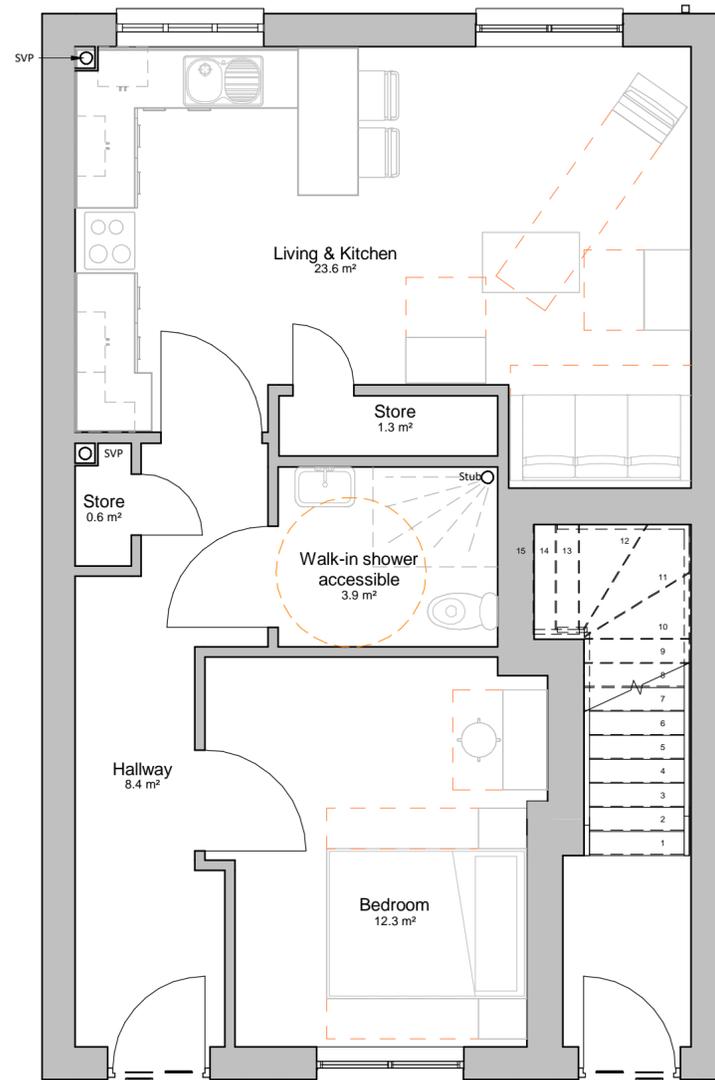

00 1BF 50m² Ground Floor Plan
 1 : 50

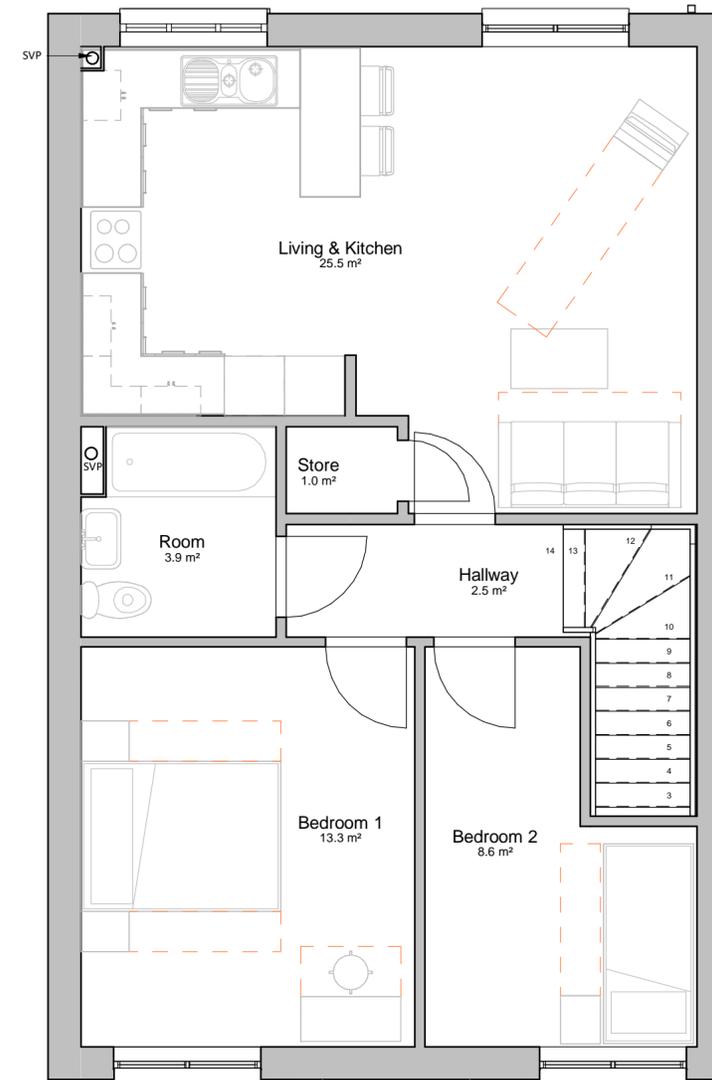

01 2BF 61m² First Floor Plan
 1 : 50

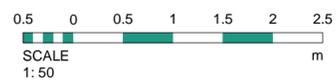

Rev	Date	Int	Description
 			

CLIENT:
 Westshield / FCHO

PROJECT:
 Dowker Street, Milnsbridge

DESCRIPTION:
 Cottage Flats Type 2 Floor Plans

PURPOSE OF ISSUE:
 Planning

DRAWN BY: ED CHECKED BY: VS DATE: 11.08.23 SCALE @ A2: 1 : 50

JOB NO: 4016 STATUS CODE: S2 DRAWING NO: 113

FILE IDENTIFIER:
 DS-BTP-02-ZZ-DR-A-4016_113

Elizabeth House 486 Didsbury Road Heaton Mersey Stockport SK4 3BS
 0161 443 1221 info@bernardtaylor.co.uk www.btparchitects.co.uk