



Site Section
1 : 100

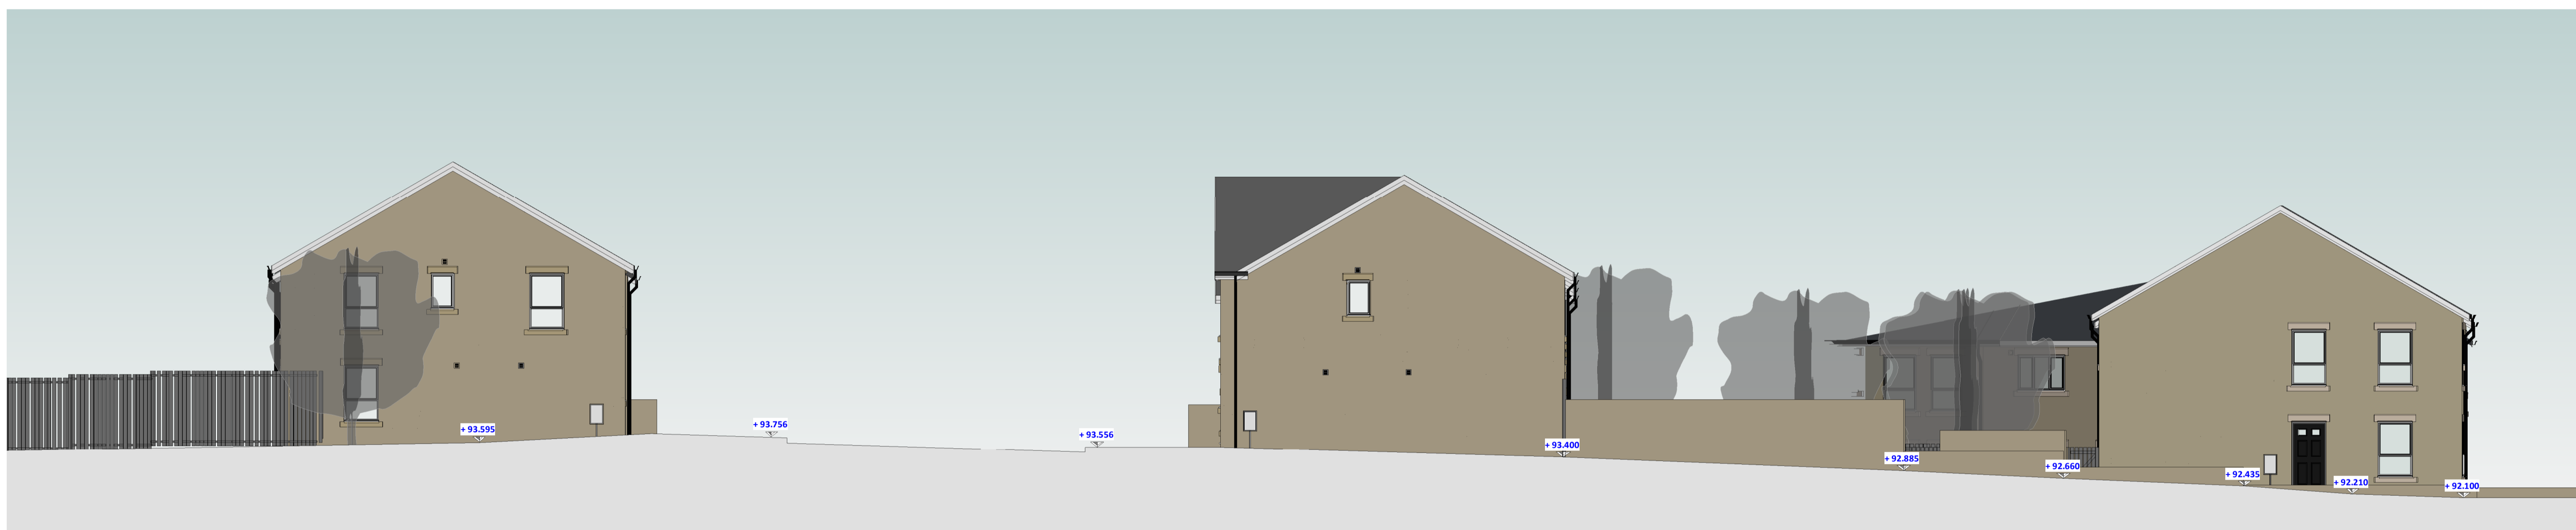

Street Elevation - New Road
1 : 100



Street Elevation - George Street
1 : 100

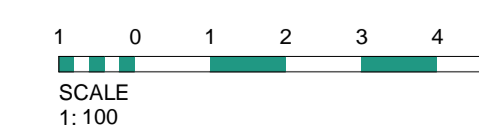

| Rev | Date | Int | Description |
|-----|----------|-----|---|
| 1 | 01.02.24 | ED | Drawing revised following comments from LPA |



CLIENT:
Westshield / FCHO

PROJECT:
Dowker Street, Milnsbridge

DESCRIPTION:
Street Elevations 2/2

PURPOSE OF ISSUE:
Planning

| DRAWN BY: | CHECKED BY: | DATE: | SCALE @ A1: |
|-----------|-------------|----------|-------------|
| ED | VJS | 11.08.23 | 1 : 100 |

| JOB NO.: | STATUS CODE: | DRAWING NO.: | REV.: |
|----------|--------------|--------------|-------|
| 4016 | SO | 109 | 1 |

FILE IDENTIFIER:
DS-BTP-00-E-DR-A-4016_109.1