




00 1BF 61m² First Floor Plan
 1 : 50

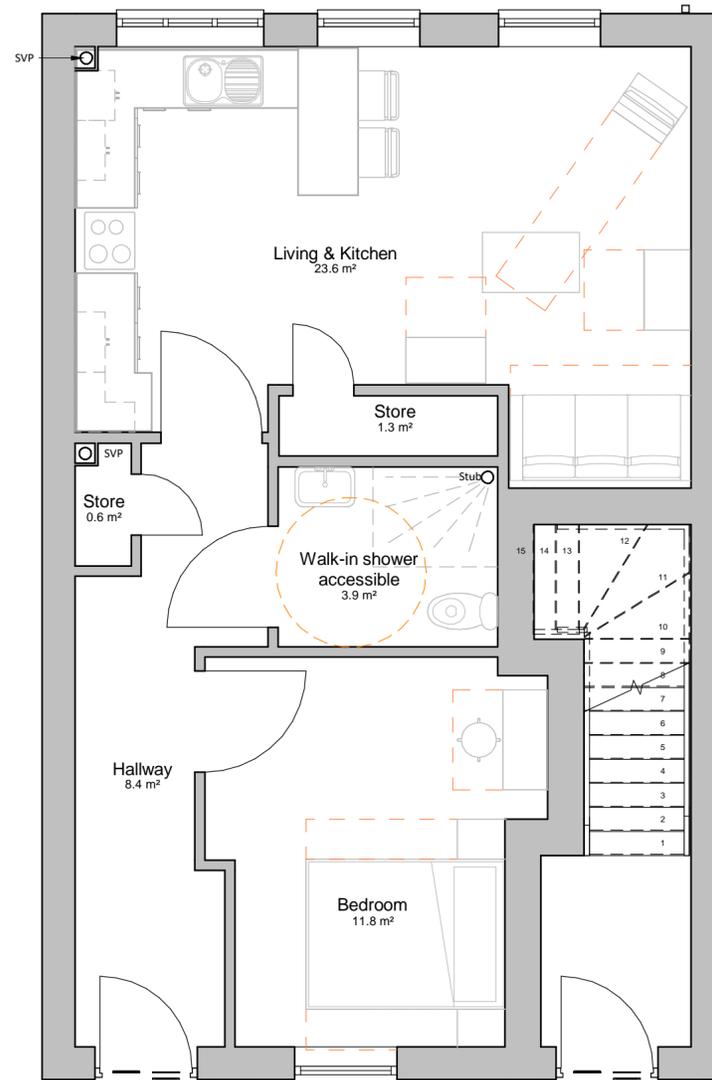

00 1BF 50m² Ground Floor Plan
 1 : 50

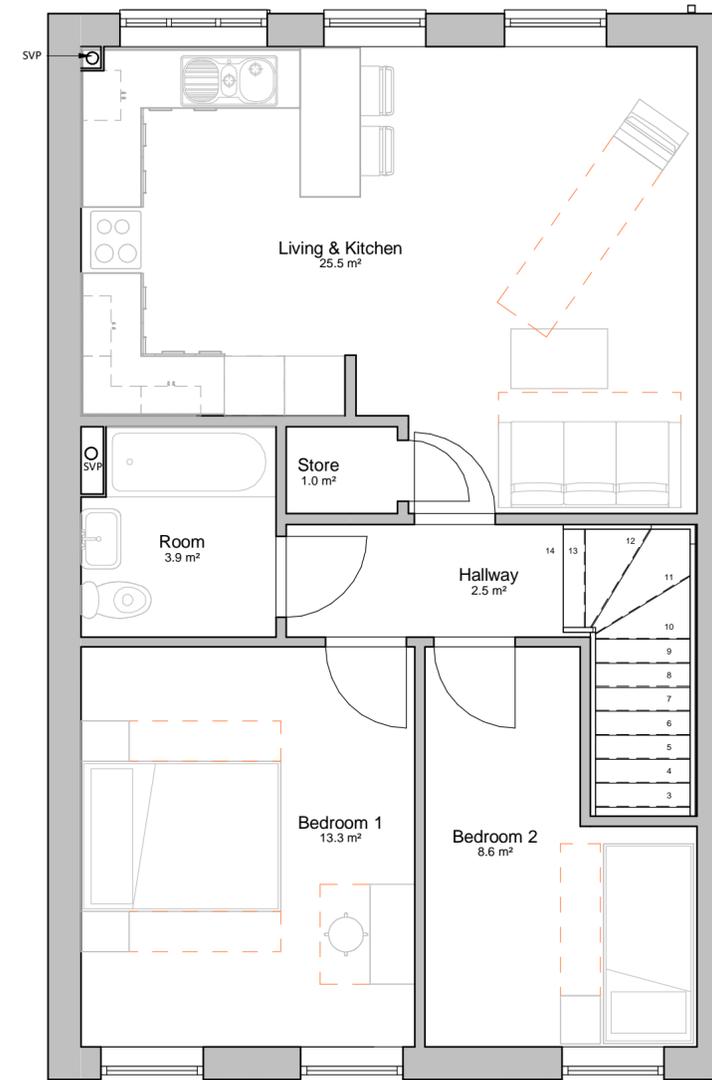

01 2BF 61m² First Floor Plan
 1 : 50

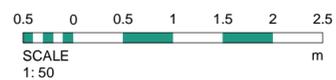

Rev	Date	Int	Description
1	01.02.24	ED	Drawing revised to amend windows as per LPA comments



CLIENT:
 Westshield / FCHO

PROJECT:
 Dowker Street, Milnsbridge

DESCRIPTION:
 Cottage Flats Type 2 Floor Plans

PURPOSE OF ISSUE:
 Planning

DRAWN BY: ED CHECKED BY: VS DATE: 11.08.23 SCALE @ A2: 1:50

JOB NO: 4016 STATUS CODE: S2 DRAWING NO: 113 REV: 1

FILE IDENTIFIER:
 DS-BTP-02-ZZ-DR-A-4016_113.1