


Party wall C/L Party wall C/L



**Front Elevation**  
1 : 50

- Roof Tile - Grey
- Fascia/Soffit - White UPVC
- Rainwater goods - black UPVC
- UPVC Windows - White
- 01 First Floor 2700
- Stone heads
- Main facing reconstituted stone
- Stone cills
- Composite Door
- 00 Ground Floor 0

**Gable Elevation**  
1 : 50

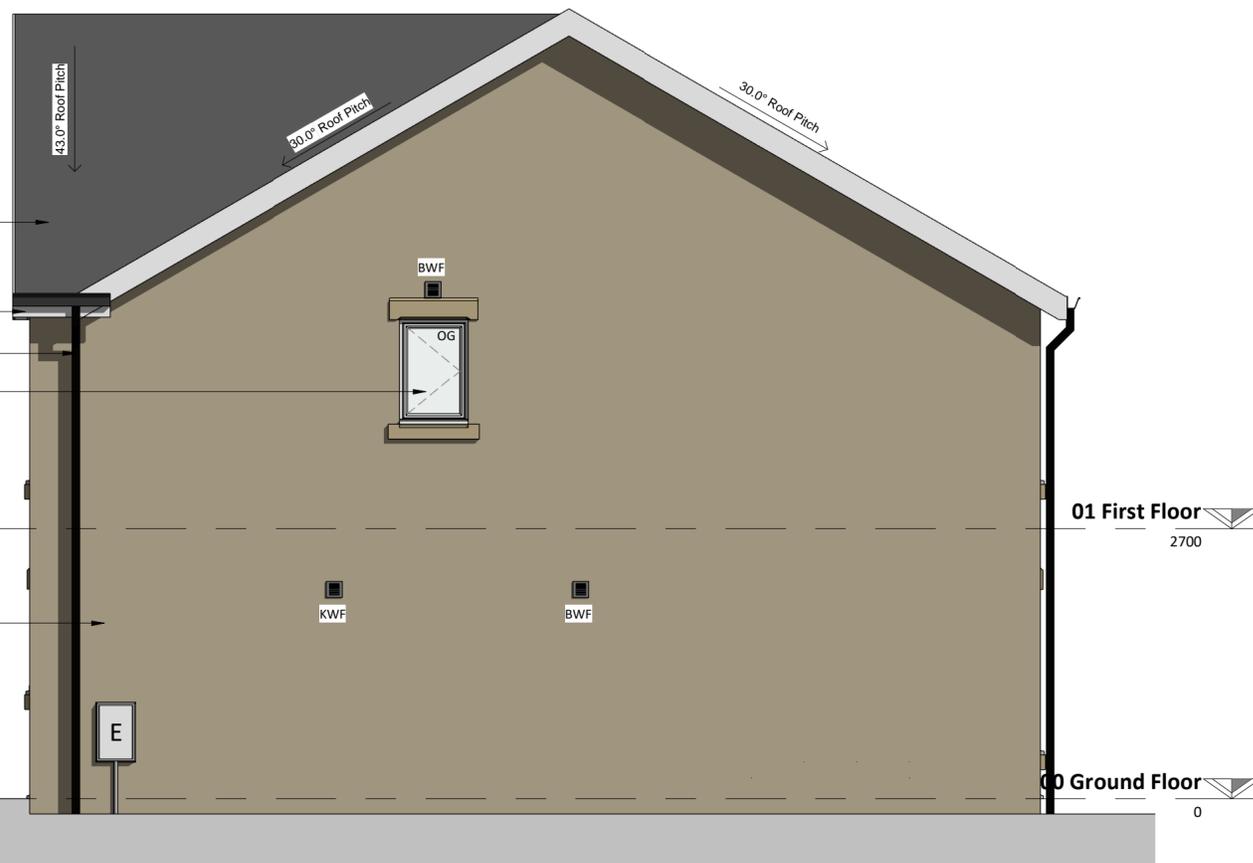

- 01 First Floor 2700
- 00 Ground Floor 0



**Rear Elevation**  
1 : 50

- Party wall C/L
- Party wall C/L
- Provisional Area for PV Panels (if required)
- 30.0° Roof Pitch
- 01 First Floor 2700
- 00 Ground Floor 0

This drawing is copyright Bernard Taylor Partnership Ltd and must not be copied or disclosed by or to any unauthorised persons without the prior written consent of Bernard Taylor Partnership Ltd

Do not scale from this drawing. Do not take measurements from the CAD base. Any discrepancies are to be reported to the architect for clarification.

All dimensions are to be checked on site prior to construction, manufacture of any components and ordering of materials and equipment.

All materials and workmanship to be in accordance with the current

Rev	Date	Int	Description
1	01.02.24	ED	Drawing revised to amend windows as per LPA comments



CLIENT:  
Westshield / FCHO

PROJECT:  
Dowker Street, Milnsbridge

DESCRIPTION:  
3B5P House Elevations

PURPOSE OF ISSUE:  
Planning

DRAWN BY: ED CHECKED BY: VS DATE: 11.08.23 SCALE @ A2: 1 : 50

JOB NO: 4016 STATUS CODE: S2 DRAWING NO: 132 REV: 1

FILE IDENTIFIER:  
DS-BTP-07-E-DR-A-4016\_132.1

Elizabeth House 486 Didsbury Road Heaton Mersey Stockport SK4 3BS  
0161 443 1221 info@bernardtaylor.co.uk www.btparchitects.co.uk

