


DO NOT SCALE FROM THIS DRAWING
ALL DIMENSIONS MUST BE CHECKED ON SITE BY CONTRACTOR
PRIOR TO CONSTRUCTION

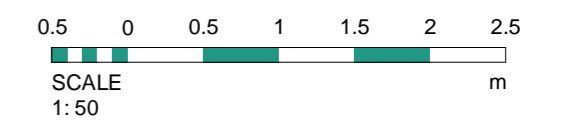

- Roof Tile - Grey
- Fascia/Soffit - White UPVC
- UPVC Patio Doors - Anthracite Grey
- Rainwater goods - black UPVC
- UPVC Windows - Anthracite Grey
- Stone cills
- Stone heads
- Main facing Stone
- Composite Door

Front Elevation
1 : 50

Rear Elevation
1 : 50



Gable Elevation
1 : 50

Rev	Date	Int	Description
1	01.02.24	ED	Drawing revised to amend windows as per LPA comments

btp ARCHITECTS

RIBA Chartered Practice

CLIENT:
Westshield / FCHO

PROJECT:
Dowker Street, Milnsbridge

DESCRIPTION:
Cottage Flats Type 3 Elevations

PURPOSE OF ISSUE:
Planning

DRAWN BY: ED CHECKED BY: VS DATE: 11.08.23 SCALE @ A2: 1 : 50

JOB NO: 4016 STATUS CODE: S2 DRAWING NO: 117 REV: 1

FILE IDENTIFIER:
DS-BTP-13-E-DR-A-4016_117.1