




**00 1BF 61m<sup>2</sup> First Floor Plan**  
 1 : 50

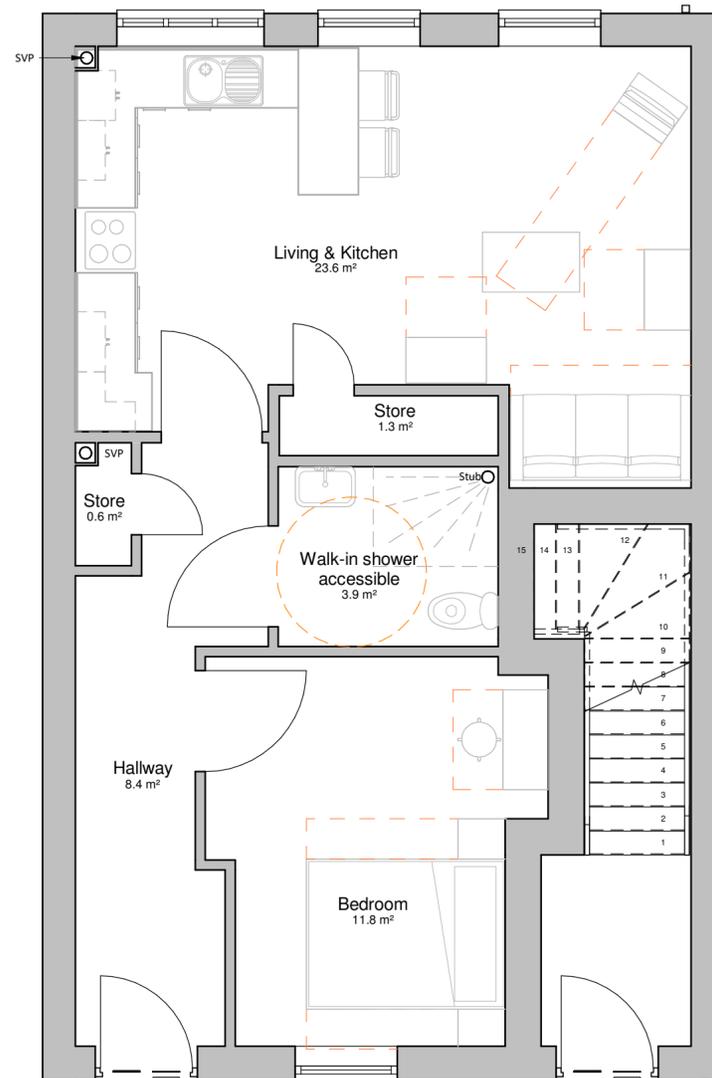

**00 1BF 50m<sup>2</sup> Ground Floor Plan**  
 1 : 50

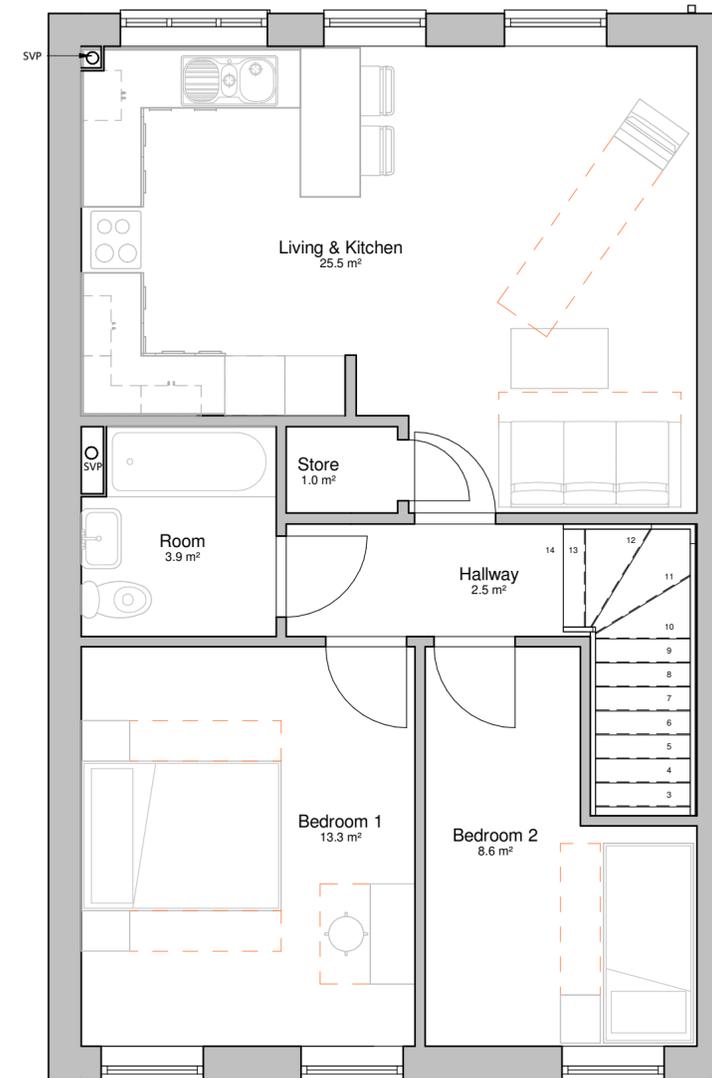

**01 2BF 61m<sup>2</sup> First Floor Plan**  
 1 : 50

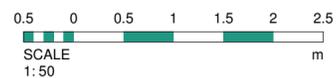

Rev	Date	Int	Description
2	03.07.24	ED	Plot numbers amended
1	01.02.24	ED	Drawing revised to amend windows as per LPA comments



CLIENT:  
 Westshield / FCHO

PROJECT:  
 Dowker Street, Milnsbridge

DESCRIPTION:  
 Cottage Flats Type 2 Floor Plans

PURPOSE OF ISSUE:  
 Planning

DRAWN BY:	CHECKED	DATE:	SCALE @ A2:
ED	VS	11.08.23	1 : 50

JOB NO:	STATUS CODE:	DRAWING NO:	REV
4016	S2	113	2

FILE IDENTIFIER:  
 DS-BTP-02-ZZ-DR-A-4016\_113.2