




Notes:

1. Do Not Scale This Drawing Unless For Planning Purposes Only. Any Dimensions Shown Are Indicative Only And Are Subject To Verification Onsite.
2. Base Drawing Prepared By Bernard Taylor Partnerships Ltd. This Drawing Is For Information Only And Should Not Be Used For Construction.

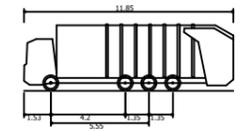

Kirklees Refuse Vehicle
 Overall Length 11.850m
 Overall Width 2.490m
 Overall Body Height 3.751m
 Min Body Ground Clearance 0.304m
 Track Width 2.500m
 Lock to lock time 6.00s
 Kerb to Kerb Turning Radius 11.000m

A Updated Swept Paths 13/05/2024

Client: Westshield

Project: Dowker Street
 Milnsbridge
 Huddersfield

Drawing Title: Refuse Vehicle Swept Path Analysis
 (Site Layout)

Drawing Number: RHC-23-068-05

Revision: A	Sheet Size: A3	Scale: 1:250
-------------	----------------	--------------

Drawn & Checked By: AR	Date: 29/04/2024	Status: Information
------------------------	------------------	---------------------

E: enquiries@robertshighwayconsultants.co.uk
 P: +44 (0)1935 229255
 W: www.robertshighwayconsultants.co.uk
 Ordnance Survey ©
 Crown Copyright 2024.
 All Rights Reserved.

