


proposed first floor

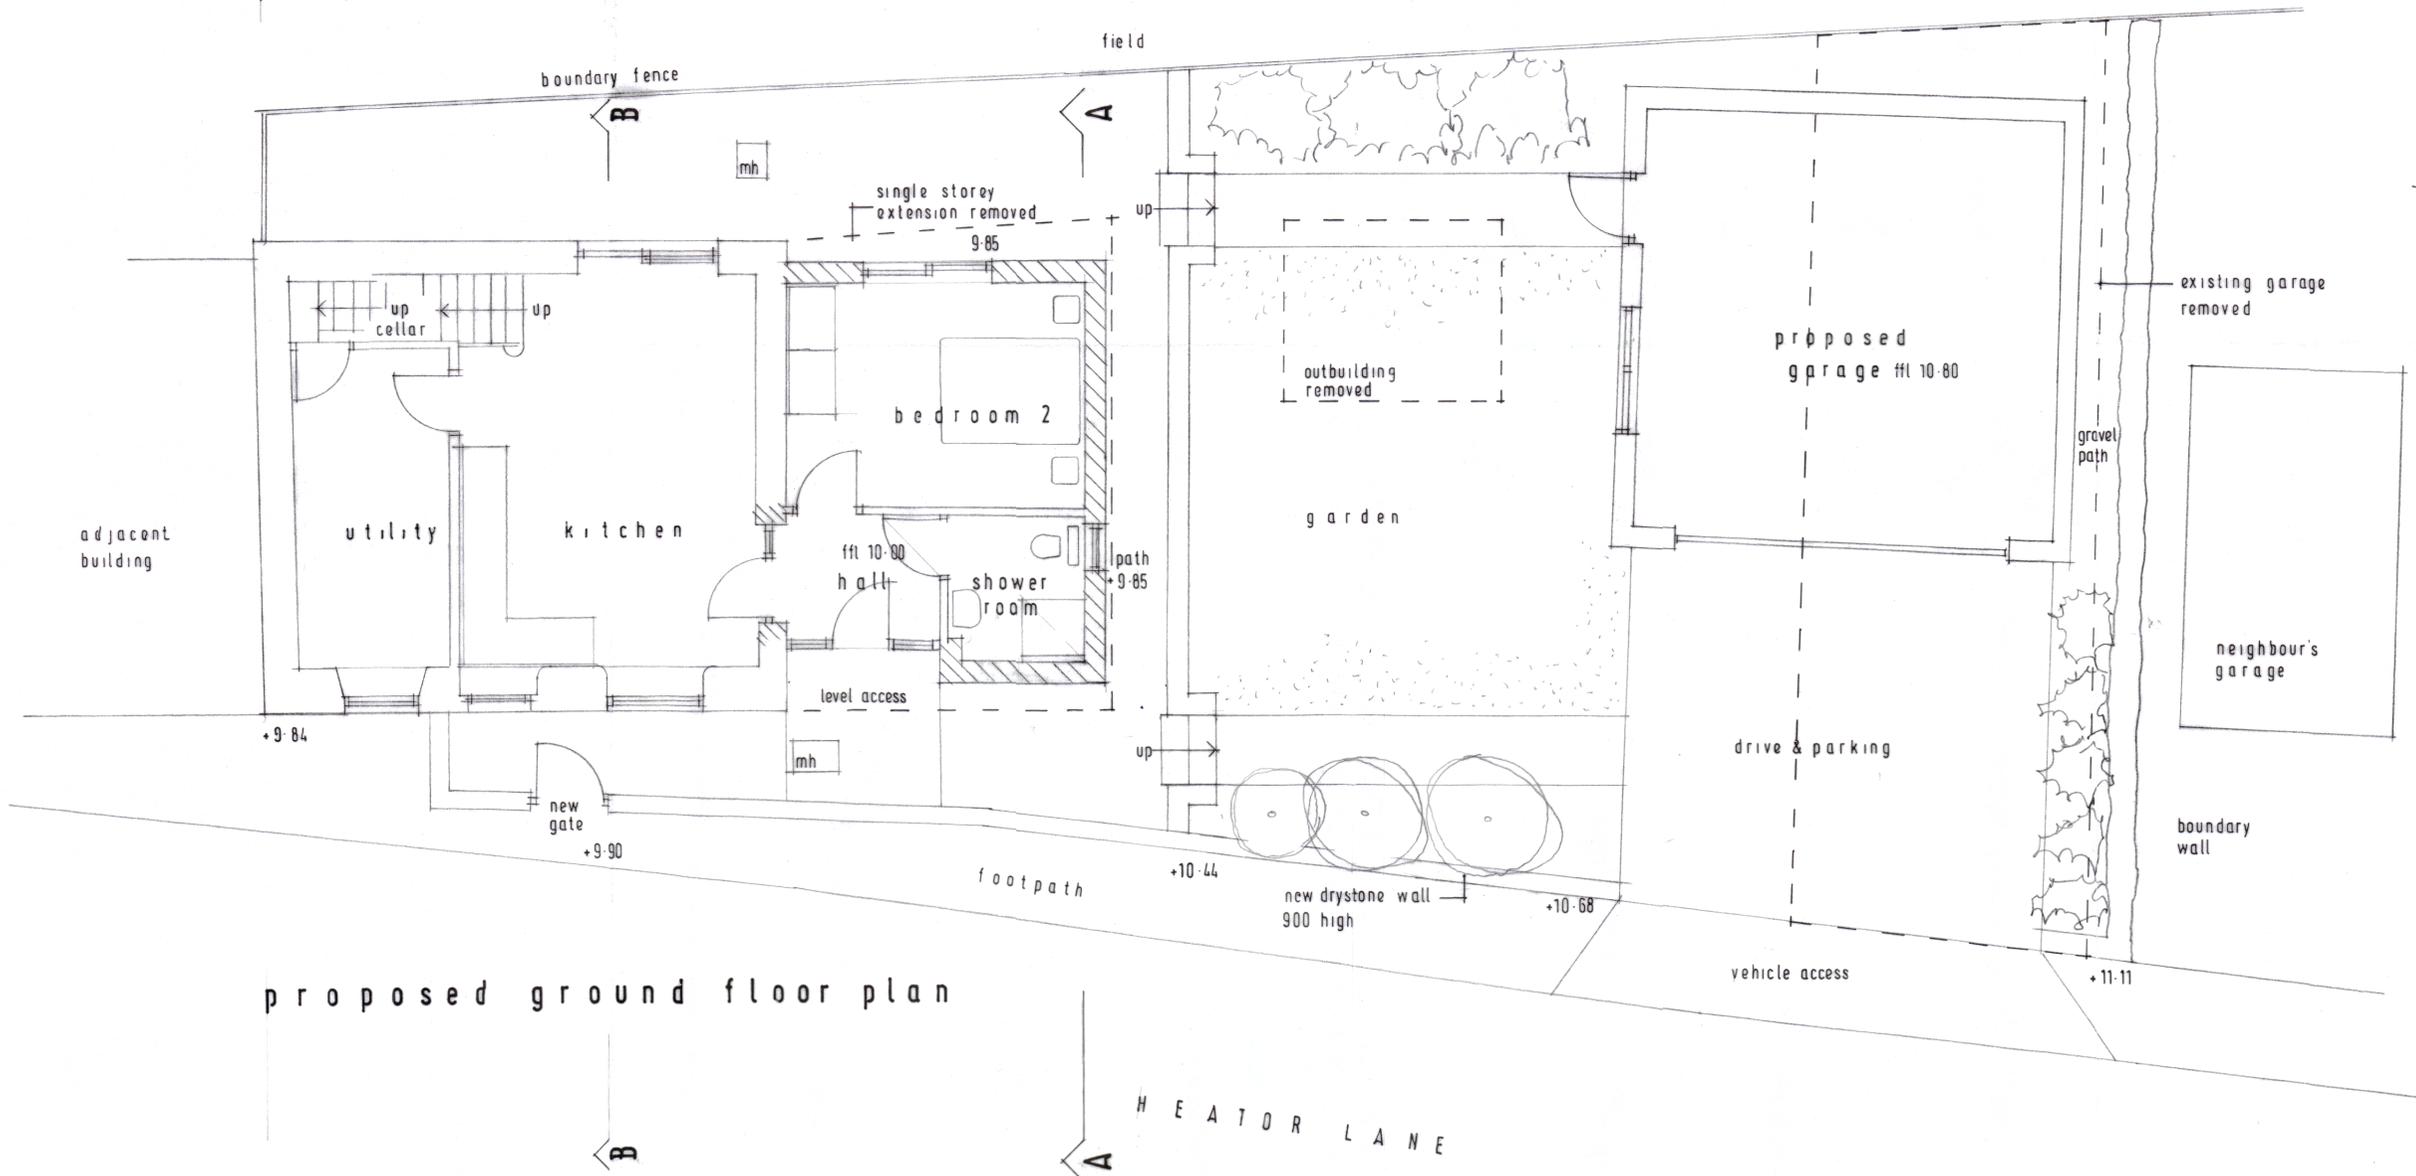

proposed ground floor plan