





south elevation




west elevation

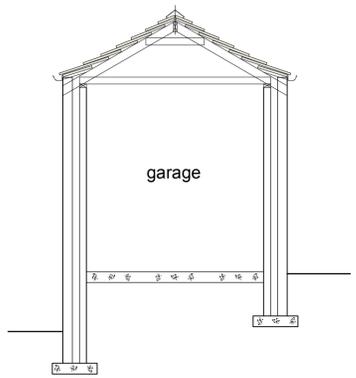

section a-a

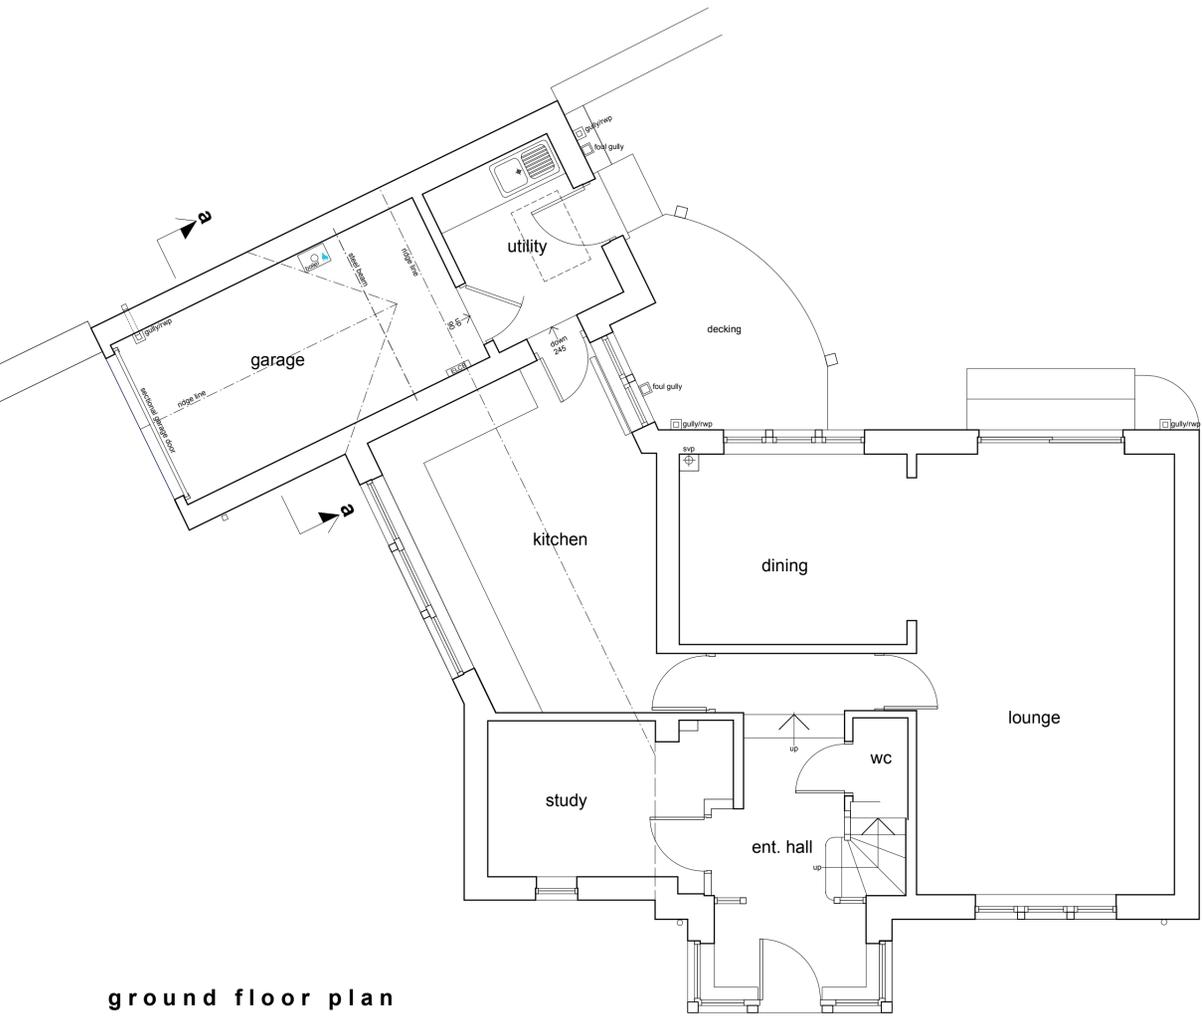

ground floor plan

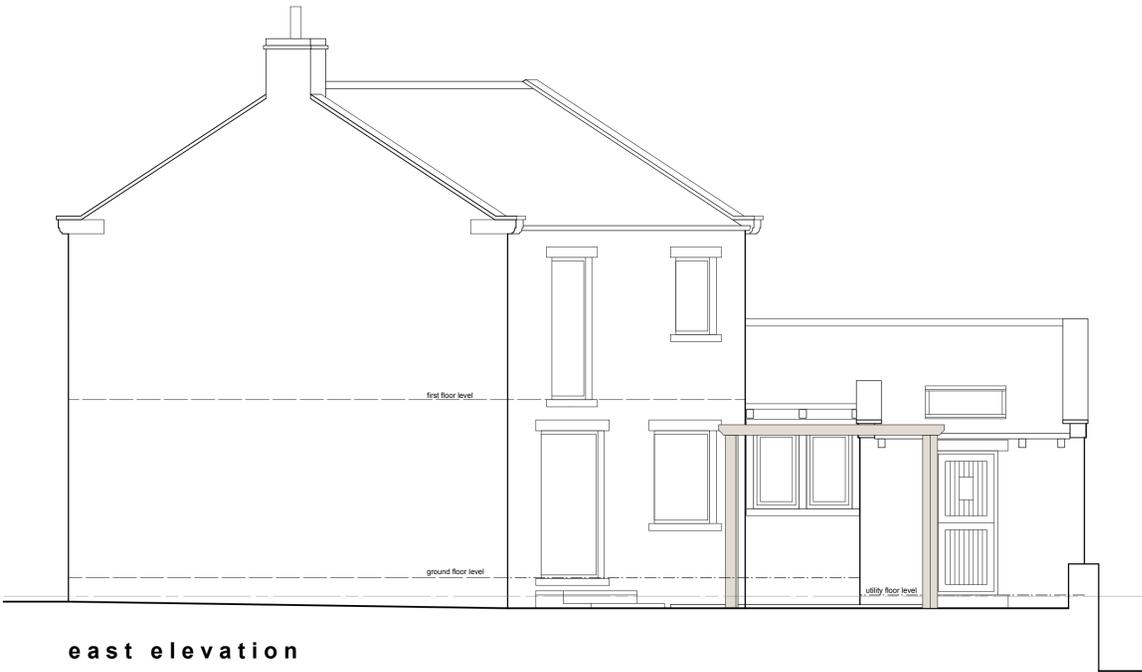

east elevation

This drawing has been prepared specifically for the purpose of obtaining Planning Permission and/or Building Regulation Approval. Its suitability for other purposes, without supplementary details and specifications cannot be guaranteed. The Permissions and/or Approvals are beyond the Architects control, and no guarantee that such will be granted is given or to be inferred by reason of the preparation of this drawing. Only figured dimensions are to be used. All dimensions to be checked on site. This drawing together with the design is the property and copyright of the Architect and must not be reproduced without prior written permission.

rev.	description	date	AS	AS
P01	Drawing originated	11.08.23	AS	AS



project conversion of existing garage to annex room with wet room & associated alterations  
 at 94, Thong Lane, Netherthong, Holmfirth HD9 3EE  
 for Chris Lark & Julie Hall

title general arrangement - as existing  
 number 23036D-01-P01  
 scale 1:50  
 size A1