




Existing Section Thru X-X Scale 1:200

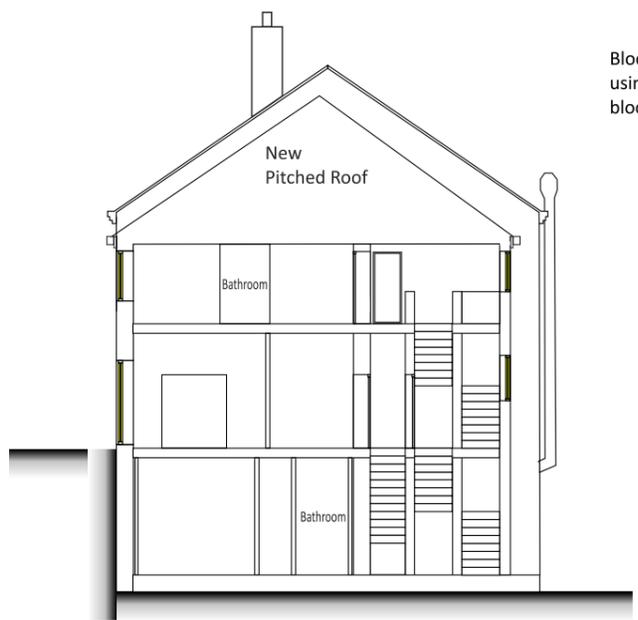


Proposed Section Thru X-X Scale 1:200

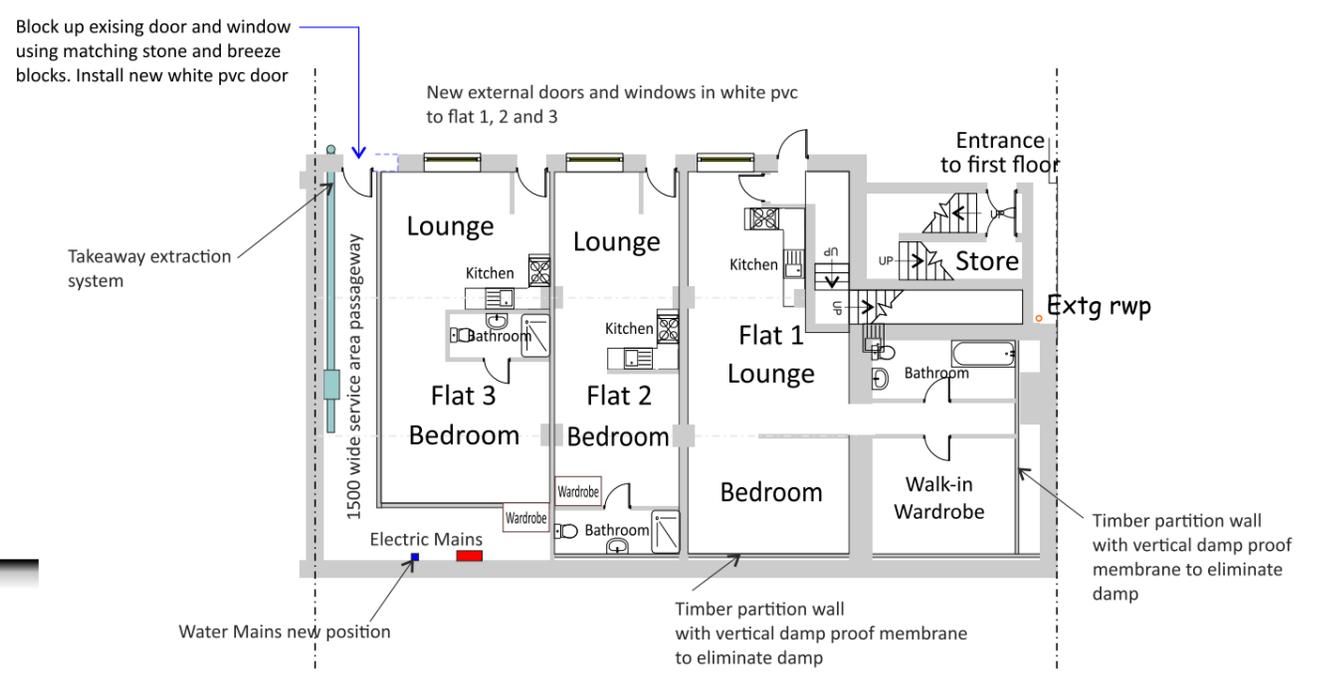

Proposed Basement Floor Plan Scale 1:200

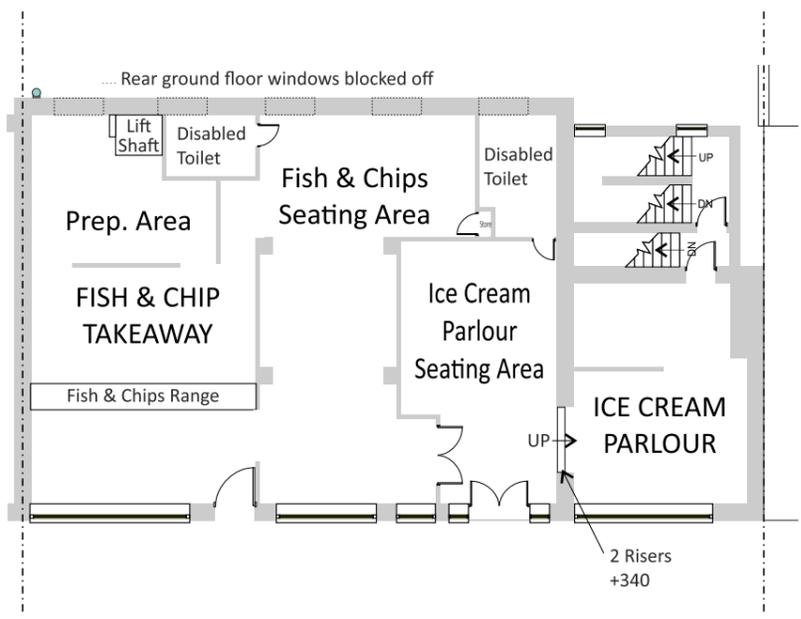

Existing Ground Floor Plan Scale 1:200

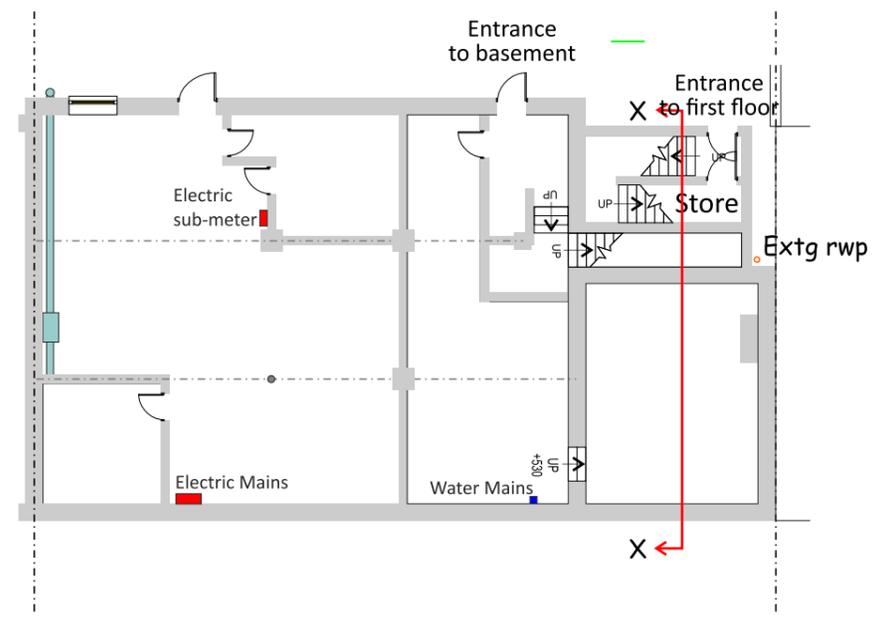

Existing Basement Floor Plan Scale 1:200