





GROUND FLOOR PLAN

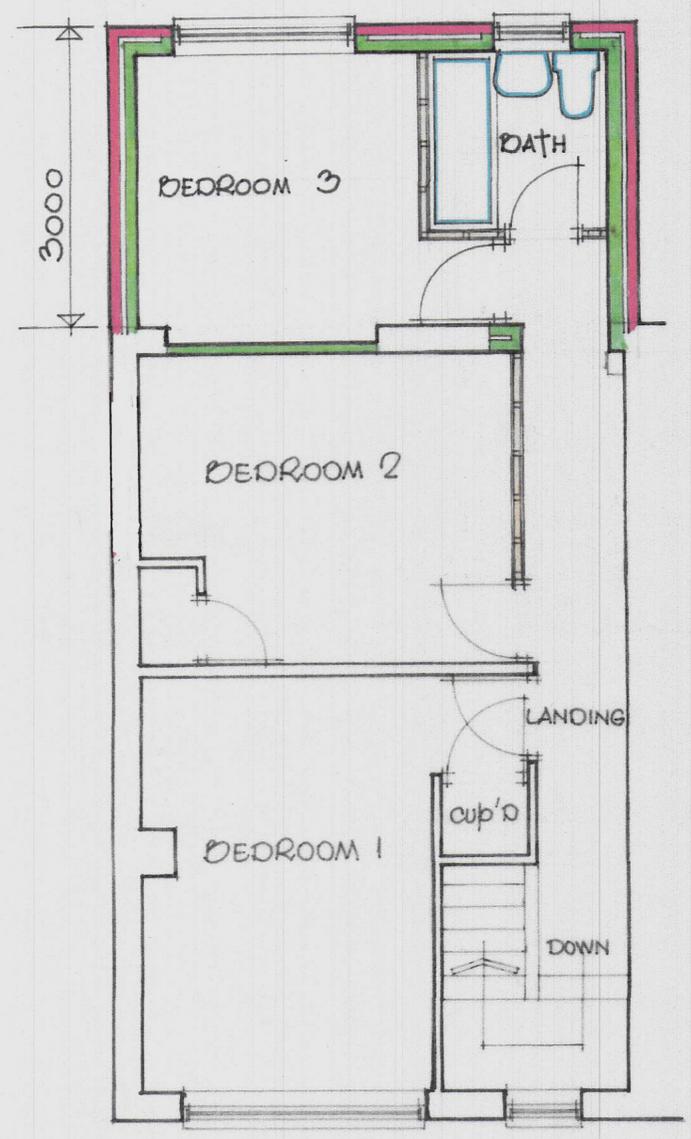


FIRST FLOOR PLAN

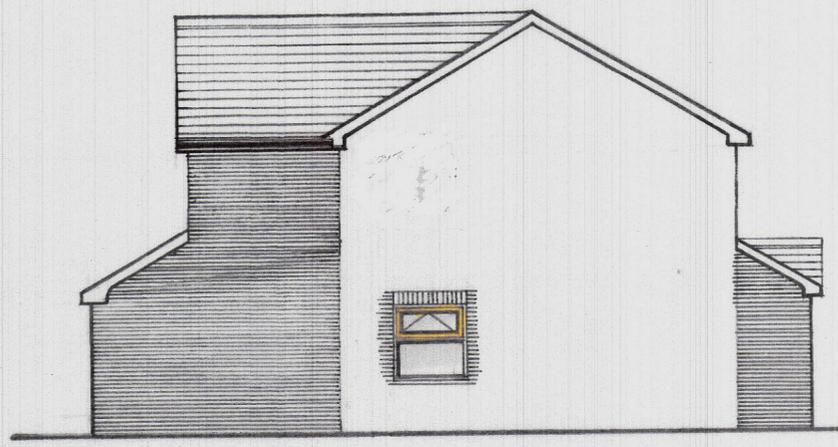

SIDE ELEVATION



FRONT ELEVATION

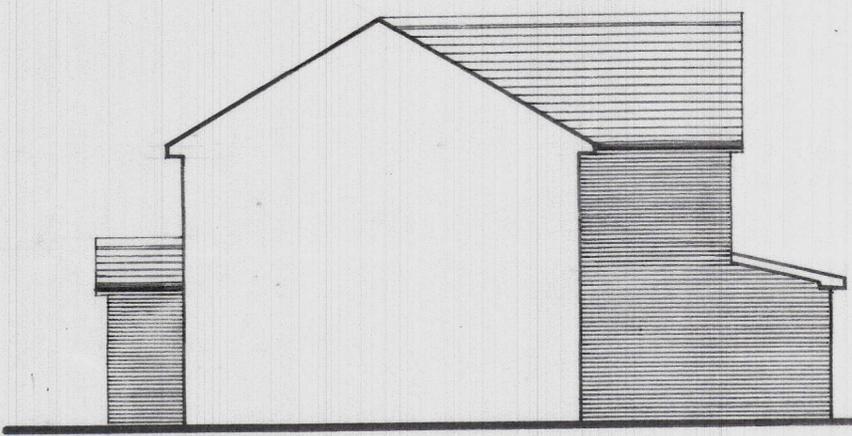

SIDE ELEVATION



REAR ELEVATION

*Muhammad Atique*

64, SPEN VALLEY ROAD,  
RAVENSTHORPE,  
DEWSBURY,  
WF13 3EZ

SCALE 1:50, 1:100  
JULY, 2022.