


Specification

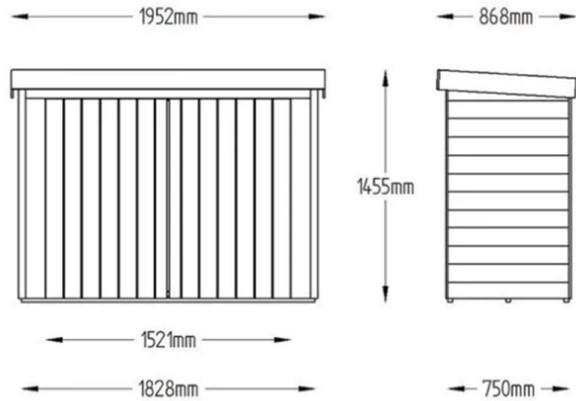

Brand	Forest Garden
Cladding	Overlap
Cladding Thickness	7 mm / 0.28 inch
Construction Type	Overlap
Depth at Base	750 mm / 2 feet 5.53 inches
Depth including Overhang	868 mm / 2 feet 10.17 inches
Door Height	1252 mm / 4 feet 1.29 inch
Door Type	Double Doors
Door Width	760 mm / 2 feet 5.92 inches
Finish	Autumn Gold
Framing Size	28x28mm
Size	6' x 2'
Guarantee	10 years
Locking System	Hasp and Staple
Packaged Weight	68.35kgs
Ridge Height	1455 mm / 4 feet 9.28 inches
Roof Covering	Black Sand Felt
Roof Material	OSB (Oriented Strand Board)
Roof Thickness	8 mm / 0.31 inch
Roof Style	Pent
Material	Wooden
Treatment	Dip treated
Width at Base	1828 mm / 5 feet 11.97 inches
Width including Overhang	1952 mm / 6 feet 4.85 inches