


Abbey Road, SHEPLEY



NOTES:

- KEY TO ENCLOSURES:**
- 1.8M STONE WALL
 - 1.8M CLOSE BOARDED FENCE WITH LATTICE
 - 1.2M POST AND RAIL FENCE
 - 1.2M VERTICAL RAILING
 - 0.9M DRY STONE WALL

ENCLOSURE DETAIL - Scale 1:100

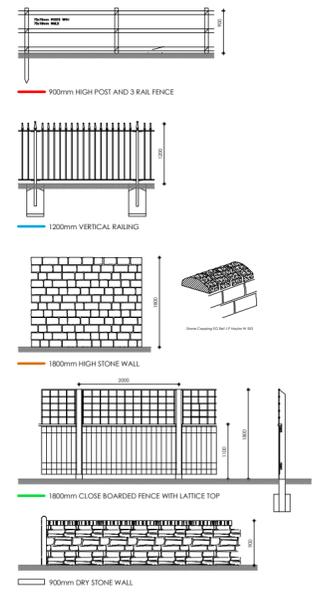

- DRAWING LEGEND**
- * STARTER HOMES
 - VP VISITOR PARKING
 - ON ROAD VISITOR PARKING
 - REFUSE COLLECTION POINTS OF 1NO 600X750mm
 - PAVING SLABS
 - 2250X1800mm HARD STANDING FOR 3NO WHEELIE BINS
 - FRONT GARDEN GATE
 - LOCKABLE PERSONNEL GATE
 - TIMBER BIN STORE FOR 2 BIN

A	Boundary of Plot 7 amended.	10/02/22
Rev	Description	Date



PARKER PEEL
ARCHITECTURAL

E info@parkerpeel.co.uk w www.parkerpeel.co.uk t 01924 921860

Client
YORKSHIRE COUNTRY PROPERTIES

Project
PROPOSED RESIDENTIAL DEVELOPMENT AT
ABBAY ROAD,
SHEPLEY
PLOTS 3-12

Title
ENCLOSURES PLAN

Drw. No.	Scale	Drawn	Checked	Date	Rev.
1914-SI-32	1:500@A2	JP	-	09/21	A

ENCLOSURE PLAN - Scale 1:500@A2