


**DESIGN VEHICLE: LARGE CAR**

Large Car (2006)  
 Overall Length 5.079m  
 Overall Width 1.872m  
 Overall Body Height 1.525m  
 Min Body Ground Clearance 0.310m  
 Max Track Width 1.831m  
 Lock to lock time 4.00s  
 Kerb to Kerb Turning Radius 5.900m

**DESIGN VEHICLE: BOX VAN**

7.5t Box Van  
 Overall Length 8.010m  
 Overall Width 2.100m  
 Overall Body Height 3.556m  
 Min Body Ground Clearance 0.351m  
 Track Width 2.064m  
 Lock to lock time 4.00s  
 Kerb to Kerb Turning Radius 7.400m

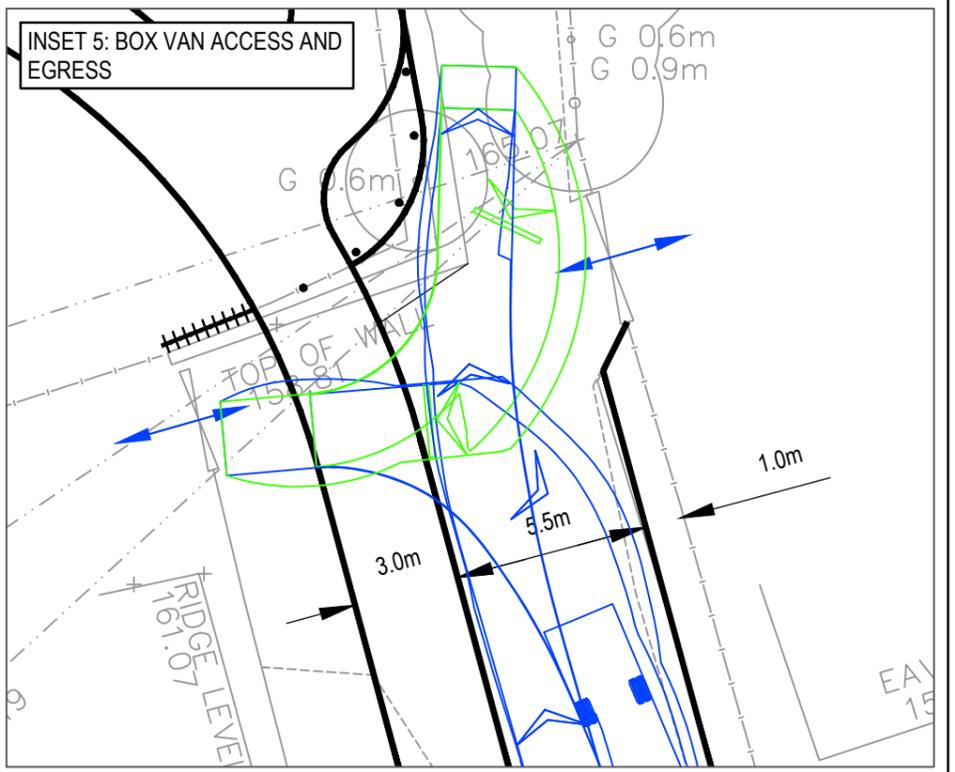

REV	DATE	BY	DESCRIPTION	CHK	APP
B	30/05/2022	CJR	FURTHER UPDATES TO LAYOUT	PMO	PMO
A	23/05/2022	CJR	UPDATED LAYOUT	PMO	PMO
-	26/04/2022	MSP	INITIAL ISSUE	PMO	PMO
STATUS: PRELIMINARY					

**PROJECT**  
BRADLEY VILLA FARM,  
HUDDERSFIELD

**DRAWING TITLE**  
PROPOSED PEDESTRIAN/CYCLE LINK TO  
BRADLEY ROAD -  
SWEEPED PATH ANALYSIS

CLIENT		
REDROW PLC		
CHECKED	APPROVED	DRG No.
PMO	PMO	19154/ATR/05
DRAWN BY:	SCALE @ A3	DATE
MSP	1:200	MAY 2022
		REV.
		B

**OPTIMA**  
 Intelligent Highway Solutions  
 Suite 1, 3rd Floor, Goodbard House, Infirmary Street  
 Leeds LS1 2JP  
 optimahighways.com T 0113 245 1679