



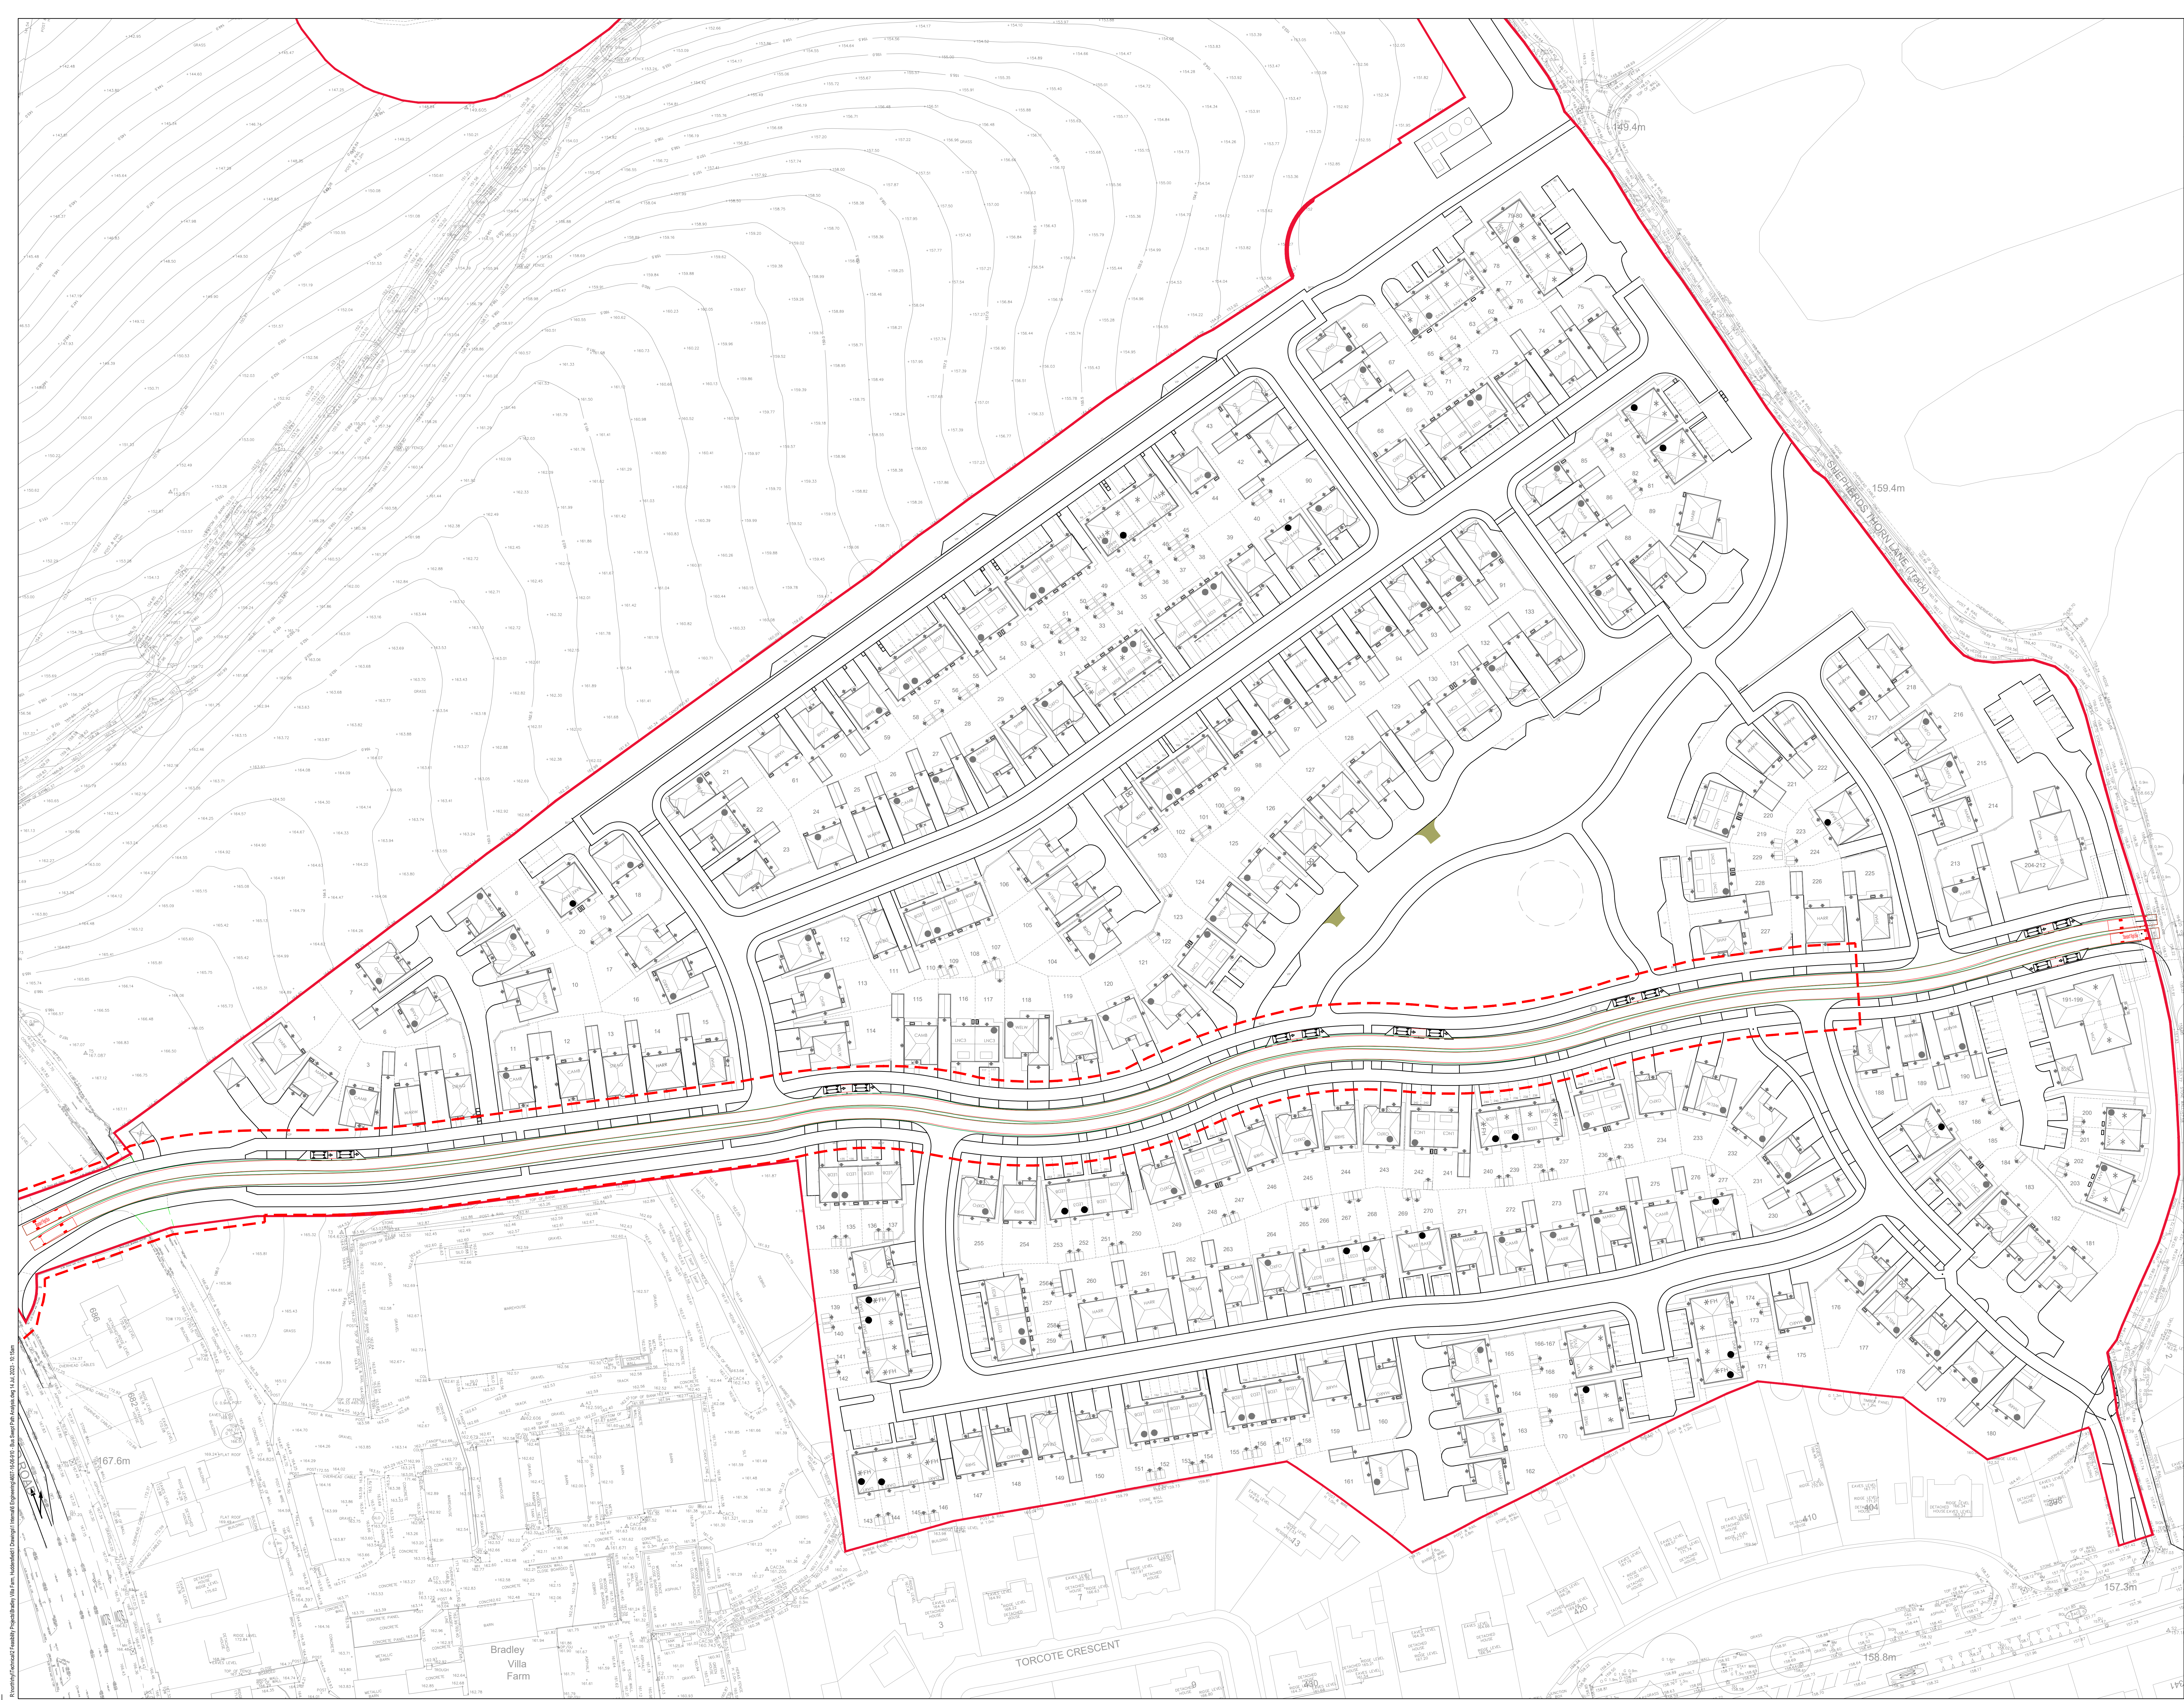

DO NOT SCALE

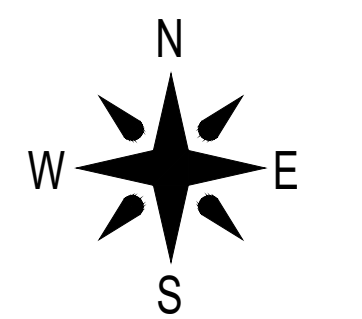

NOTES

1. THIS DRAWING IS BASE UPON REDROW HOMES INDICATIVE SITE LAYOUT DRAWING REF 4607-16-04-02a - SITE LAYOUT AND TOPOGRAPHICAL SURVEY PROVIDED BY THE VENDOR.

KEY

--- PHASE 1 S38

A	07/07/2023	ACM	Drawing revised following S38 comments received 13th June 2023	MA
---	------------	-----	--	----

REV	DATE	BY	DESCRIPTION	APPROVED
-----	------	----	-------------	----------



Redrow House, Brunel Road, Wakefield 41 Industrial Estate, WF2 0XG
Tel: +44 (0)1924 822 566
www.redrow.co.uk

MARKETING NAME:

PROJECT: BRADLEY VILLA FARM
HUDDERSFIELD

TITLE: BUS AUTOTRACK ANALYSIS

SCALE @ A3	DESIGN/DRW	APPROVED	DATE
1:500	JN	MM	APRIL 2022

PROJECT No	DRAWING No	REV
4607	4607-16-06-910	A

© Redrow plc or its group companies. All rights reserved.