

DO NOT SCALE





NOTES

- THIS DRAWING IS BASED UPON REDROW HOMES SITE LAYOUT REFERENCE 4607-16-04-02-A - SITE LAYOUT, AND MET GEO-ENVIRONMENTAL TOPOGRAPHICAL SURVEY DRAWING REFERENCE P18-01196 DATED FEB 2019.
- THIS DRAWING IS TO BE READ IN CONJUNCTION WITH THE ADOPTABLE HIGHWAY DETAILS DRAWING NUMBER 4607-16-06-200

KEY

- DEVELOPMENT BOUNDARY
- RESIDENTIAL CONNECTOR STREET (TYPE A) CARRIAGEWAY CONSTRUCTION
- LOCAL RESIDENTIAL STREET (TYPE B) CARRIAGEWAY CONSTRUCTION
- SHARED SURFACE STREET (TYPE C) CARRIAGEWAY CONSTRUCTION
- PROPOSED BITUMINOUS FOOTWAY CONSTRUCTION / VEHICLE CROSSING FOOTWAY
- PROPOSED STRETCHER COURSE PATTERN BLOCK PAVED HARD MARGIN CONSTRUCTION
- PROPOSED GRASS VERGE (ADOPTABLE HIGHWAY)
- PROPOSED RAMP
- PROPOSED TACTILE PAWING
- PHASE 1 S3B

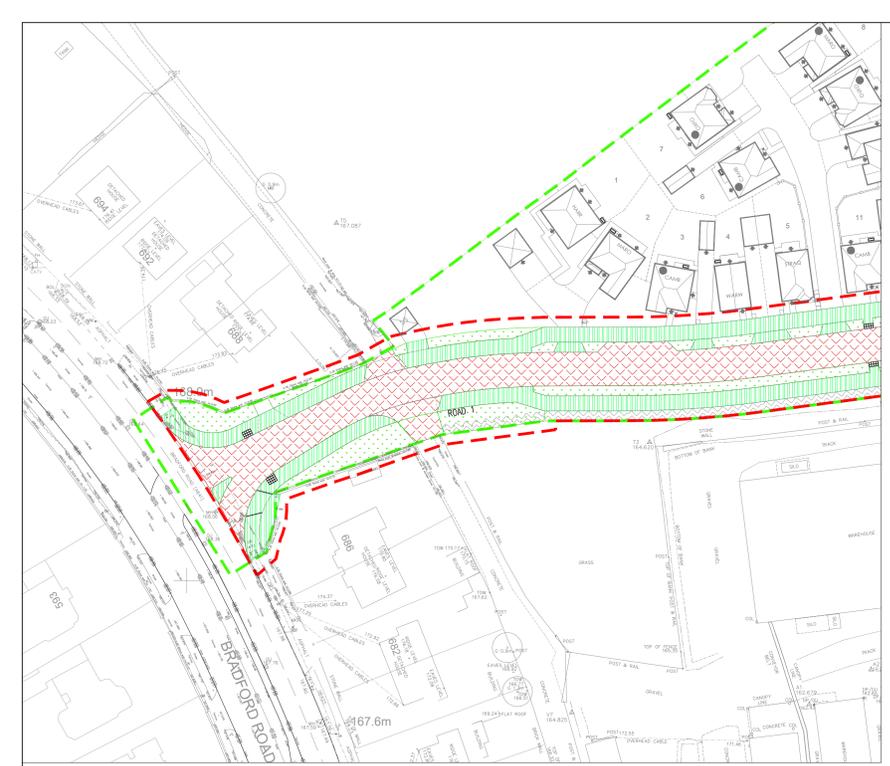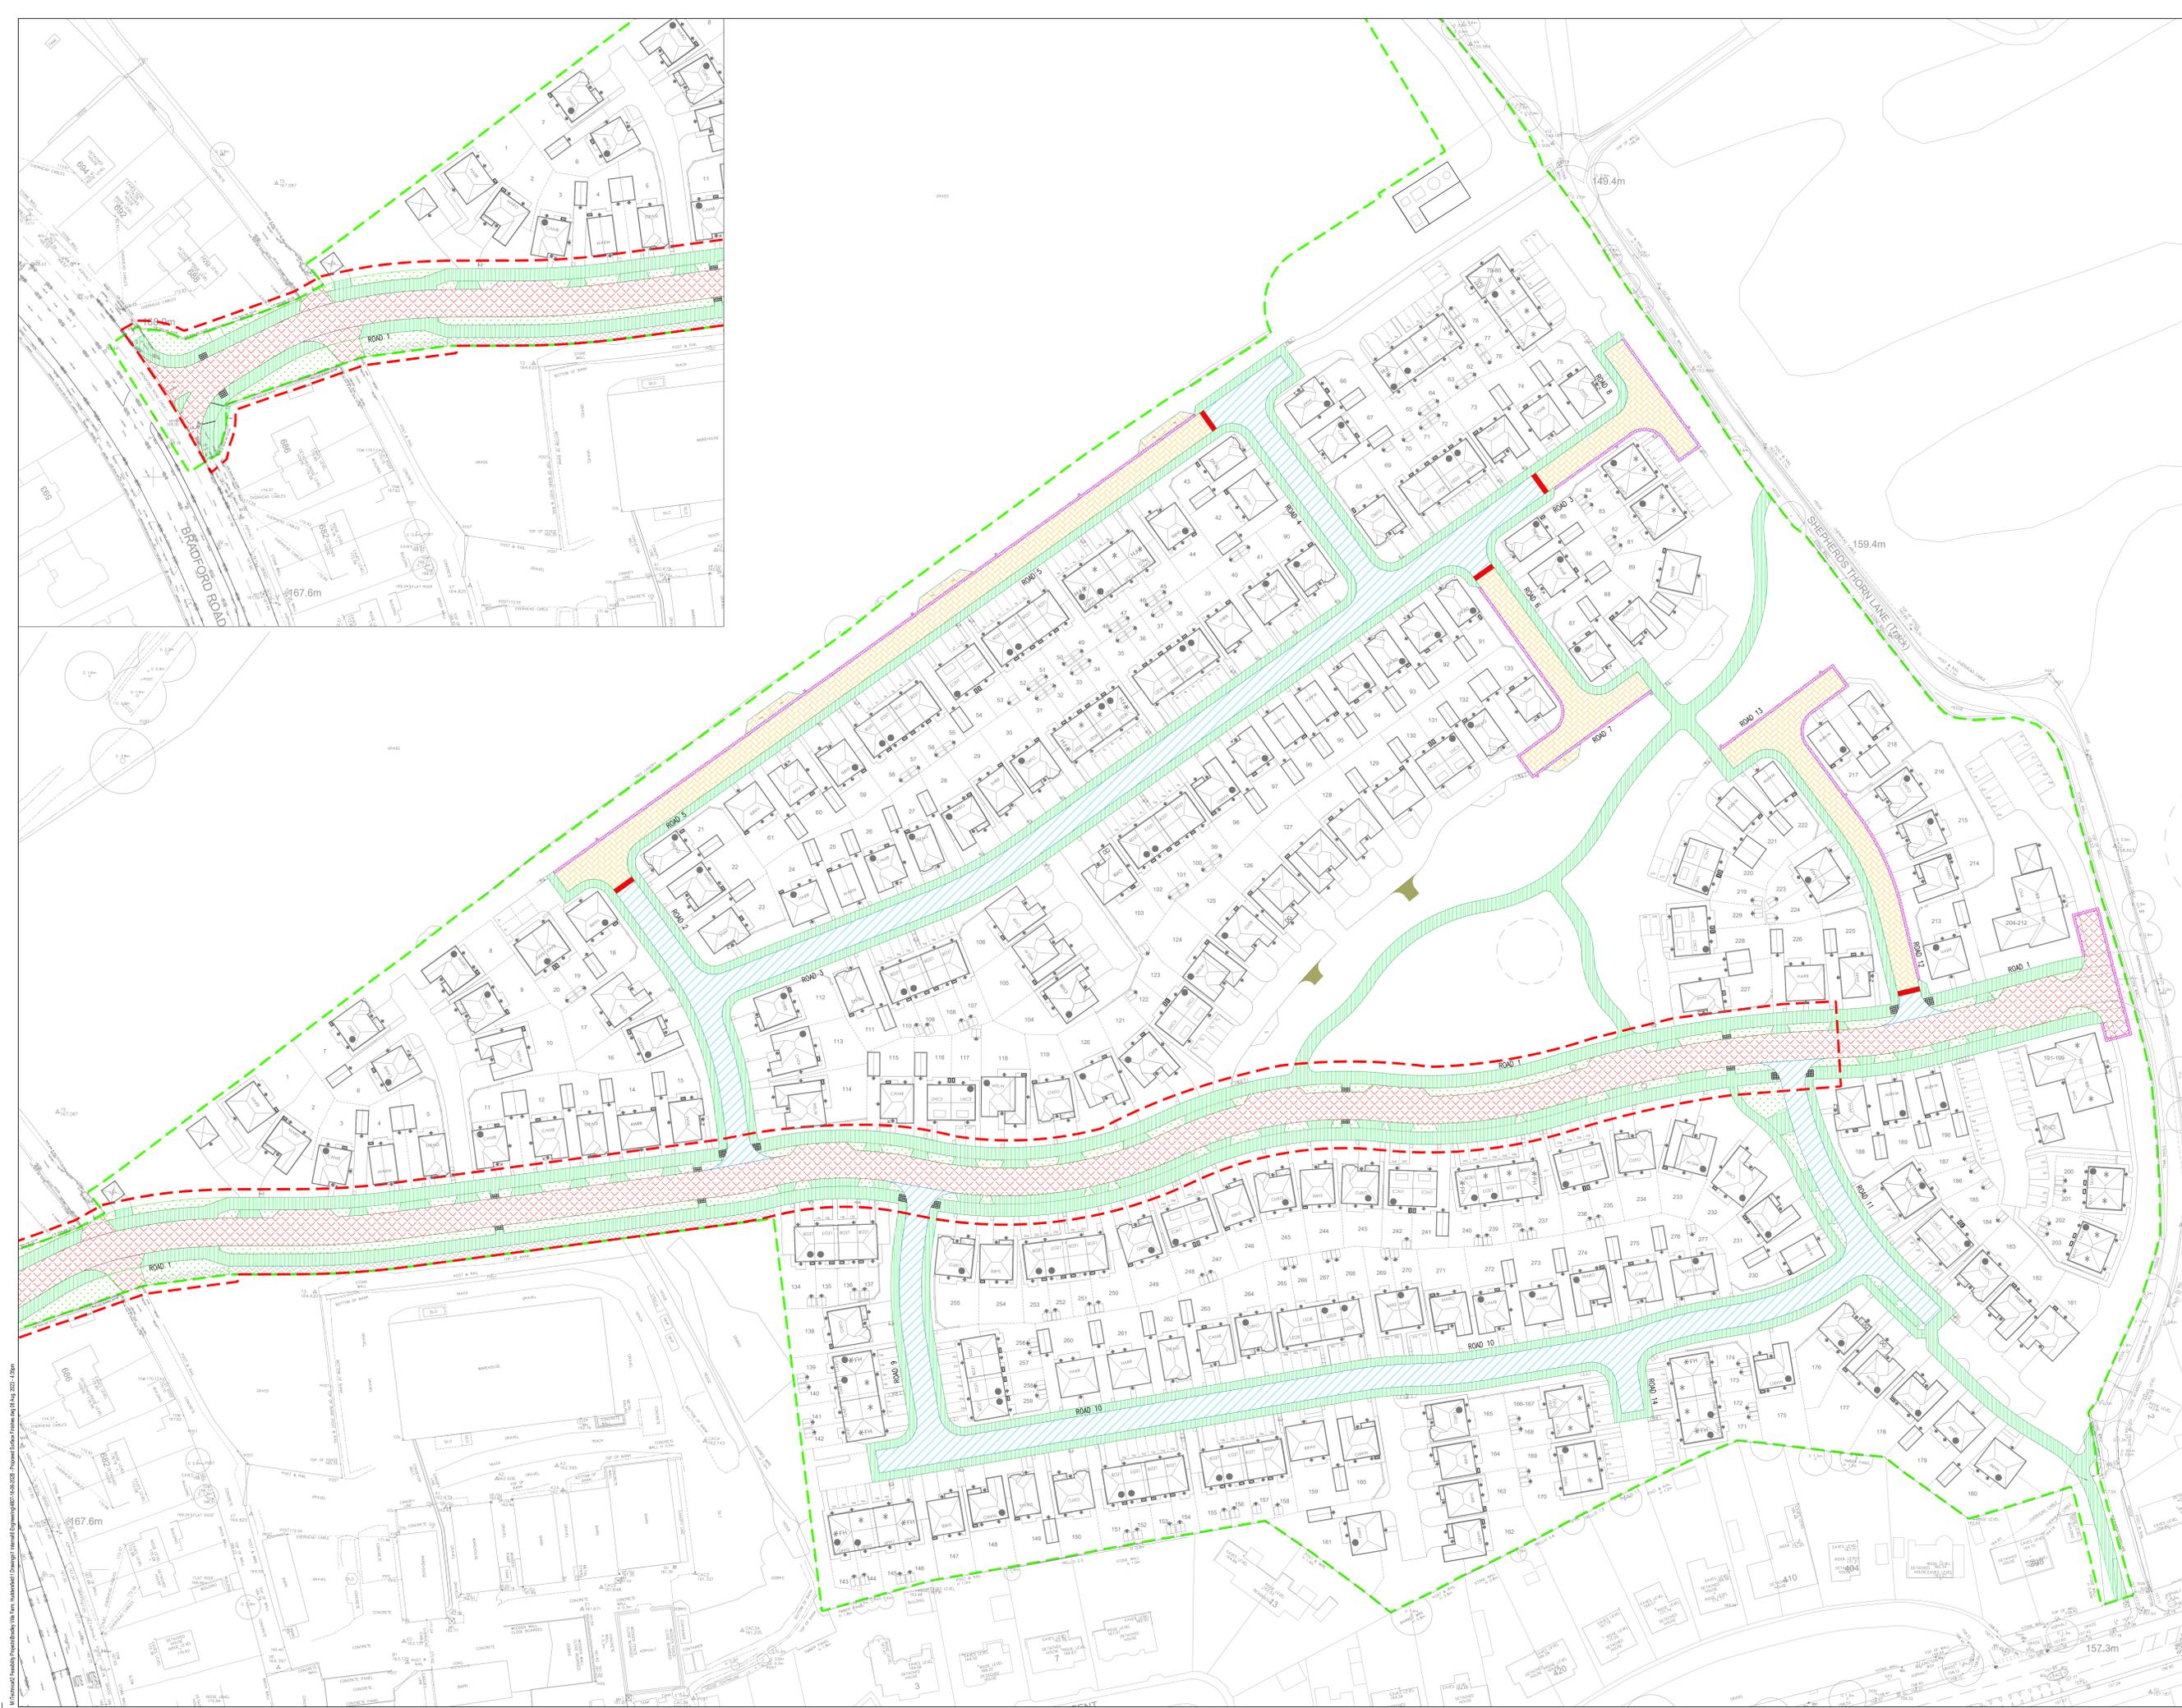

REV	DATE	BY	DESCRIPTION	APPROVED
E	08/02/22	ML	Stays added to drive, HGV access full on construction	ML
D	07/02/22	AKHS	Drawing issued following S3B comments received 17th June 2022	MA
C	21/02/22	ML	Drawing revised to update to latest standard details	MA
B	01/10/22	AKHS	Drawing revised for S3B submission	MA
A	21/06/22	AKHS	Drawing revised following planners comments	ML

Redrow House, Brunel Road, Wakefield 41 Industrial Estate, WF2 0XG
Tel: +44 (0)1924 822 566
www.redrow.co.uk

PROJECT: **BRADLEY VILLA FARM
HUDDERSFIELD**

FILE: **PROPOSED SURFACE FINISHES**

SCALE @:	DESIGNED BY:	APPROVED:	DATE:
1:500	JN	ML	FEB 2022

PROJECT No:	DRAWING No:	REV:
4607	4607-16-06-202	E

© Redrow plc or its group companies. All rights reserved.