




NOTES:

1. THIS DRAWING IS BASED UPON THE LATEST REVISION OF REDROW HOMES SITE LAYOUT REFERENCE 4607-16-04-02 - SITE LAYOUT, AND MET GEO-ENVIRONMENTAL TOPOGRAPHICAL SURVEY DRAWING REFERENCE P18-01196 DATED FEB 2019.

KEY:

- PHASE 1 BOUNDARY
- VERGE
- VISITOR PARKING BAY
- PRIVATE DRIVE CROSSING

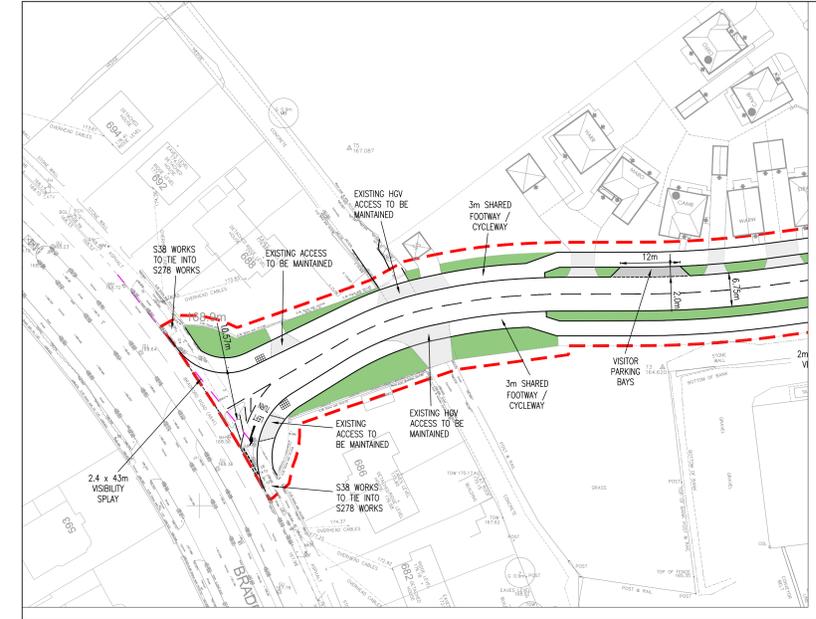

SUBJECT TO THE APPROVAL OF KIRKLEES COUNCIL

REV	DATE	BY	DESCRIPTION	APPROVED
A	07.08.2023	MA	Dismissal splay and hatchwork added for clarity	MA



PROJECT: BRADLEY VILLA FARM
HUDDERSFIELD

TITLE: GENERAL ARRANGEMENT LAYOUT
PHASE 1

SCALE @ 1:500	DESIGNED BY MA	APPROVED BY MA	DATE
4607	4607-16-06-100	A	JULY 2023