




NORTH WEST ELEVATION




NORTH EAST ELEVATION




SOUTH EAST ELEVATION

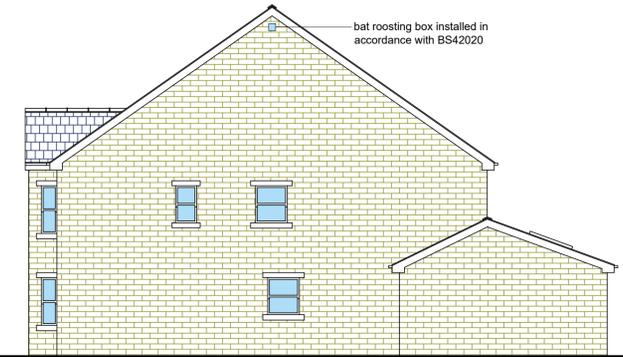

SOUTH WEST ELEVATION

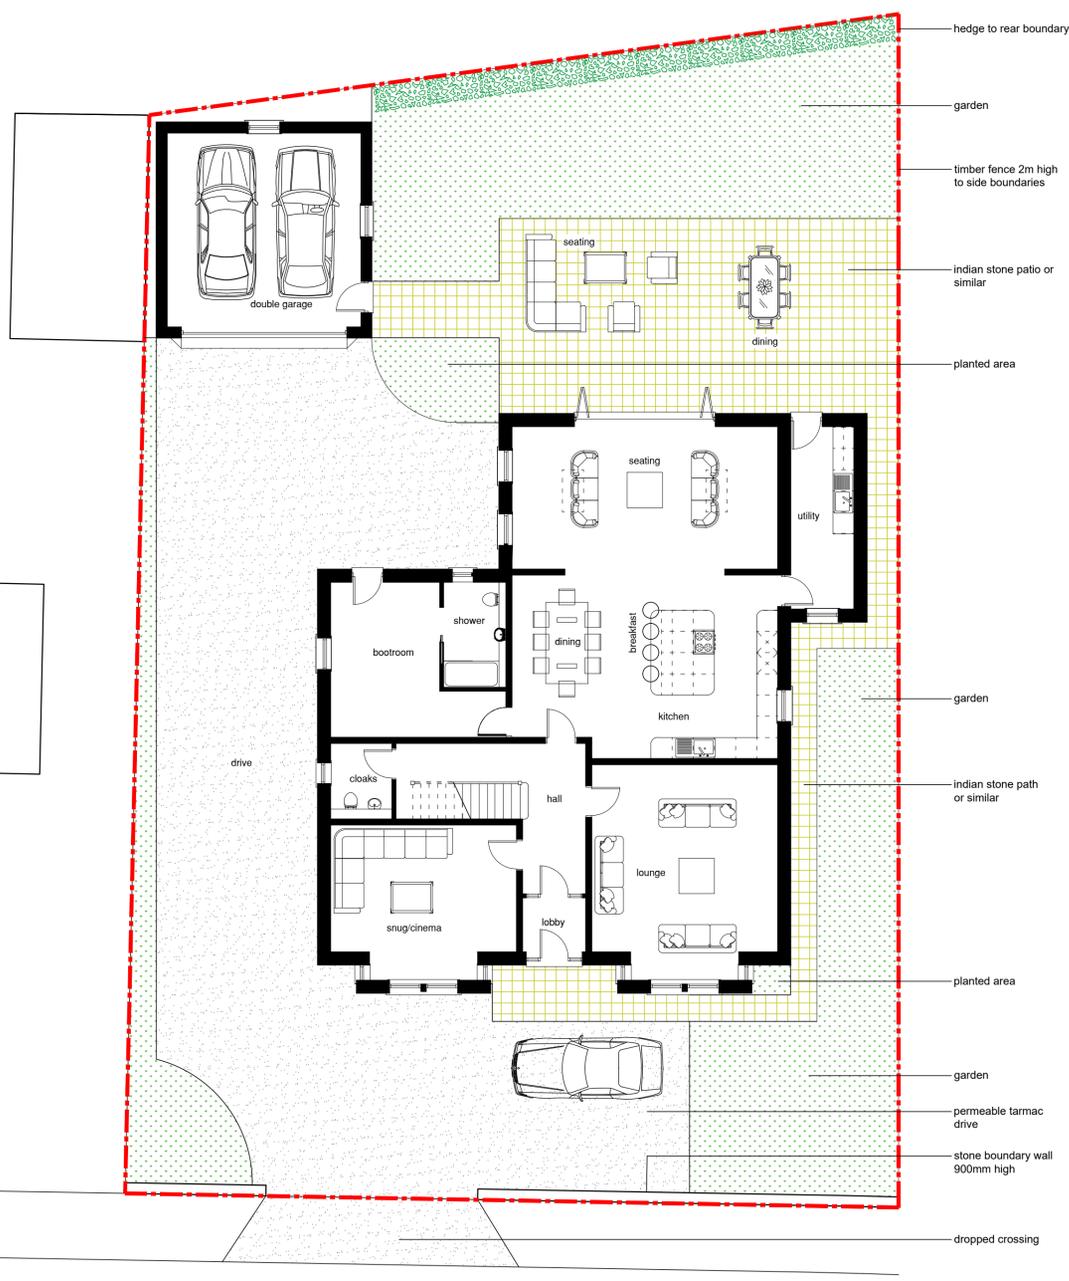

SITE / GROUND FLOOR PLAN

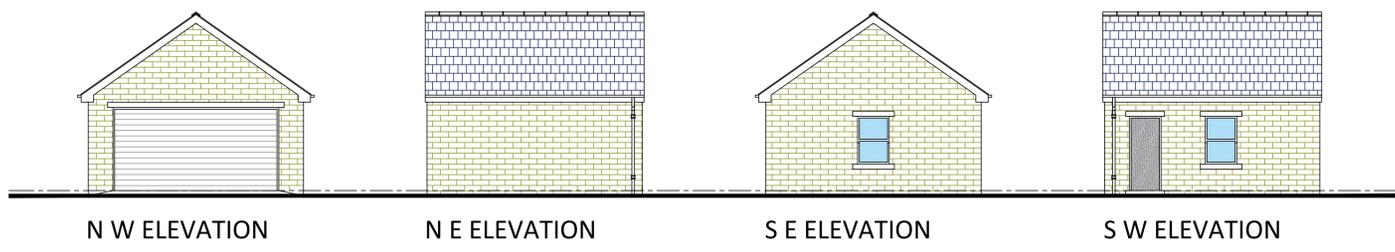

N W ELEVATION

N E ELEVATION


S E ELEVATION

S W ELEVATION


MATERIALS TO CONSIST OF :-
 WALL - NATURAL STONE WALLING.
 ROOF - ARTIFICIAL/NATURAL BLUE SLATE
 WINDOWS - POWDER COATED ALUMINIUM/UPVC DOUBLE GLAZED.
 DOORS - COMPOSITE/ALUMINIUM WITH DOUBLE GLAZED PANELS.



FIRST FLOOR PLAN

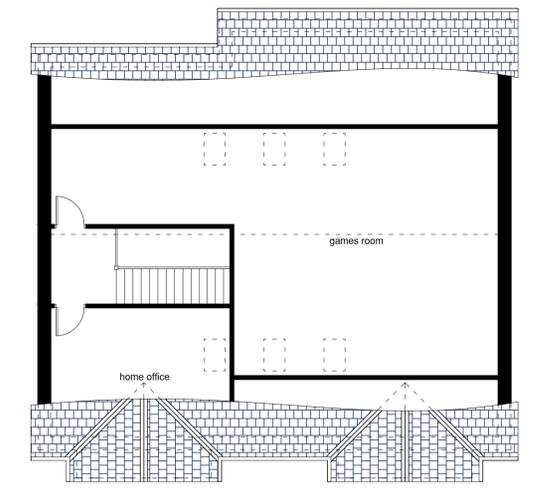

ATTIC FLOOR PLAN

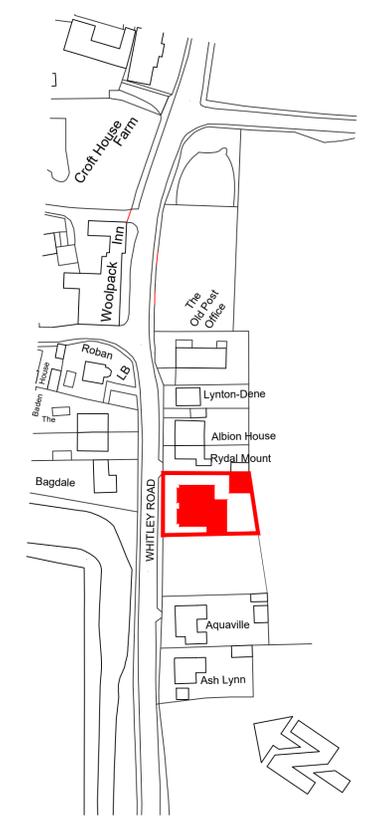

LOCATION PLAN 1:1250

