




PROPOSED NEW DEVELOPMENT

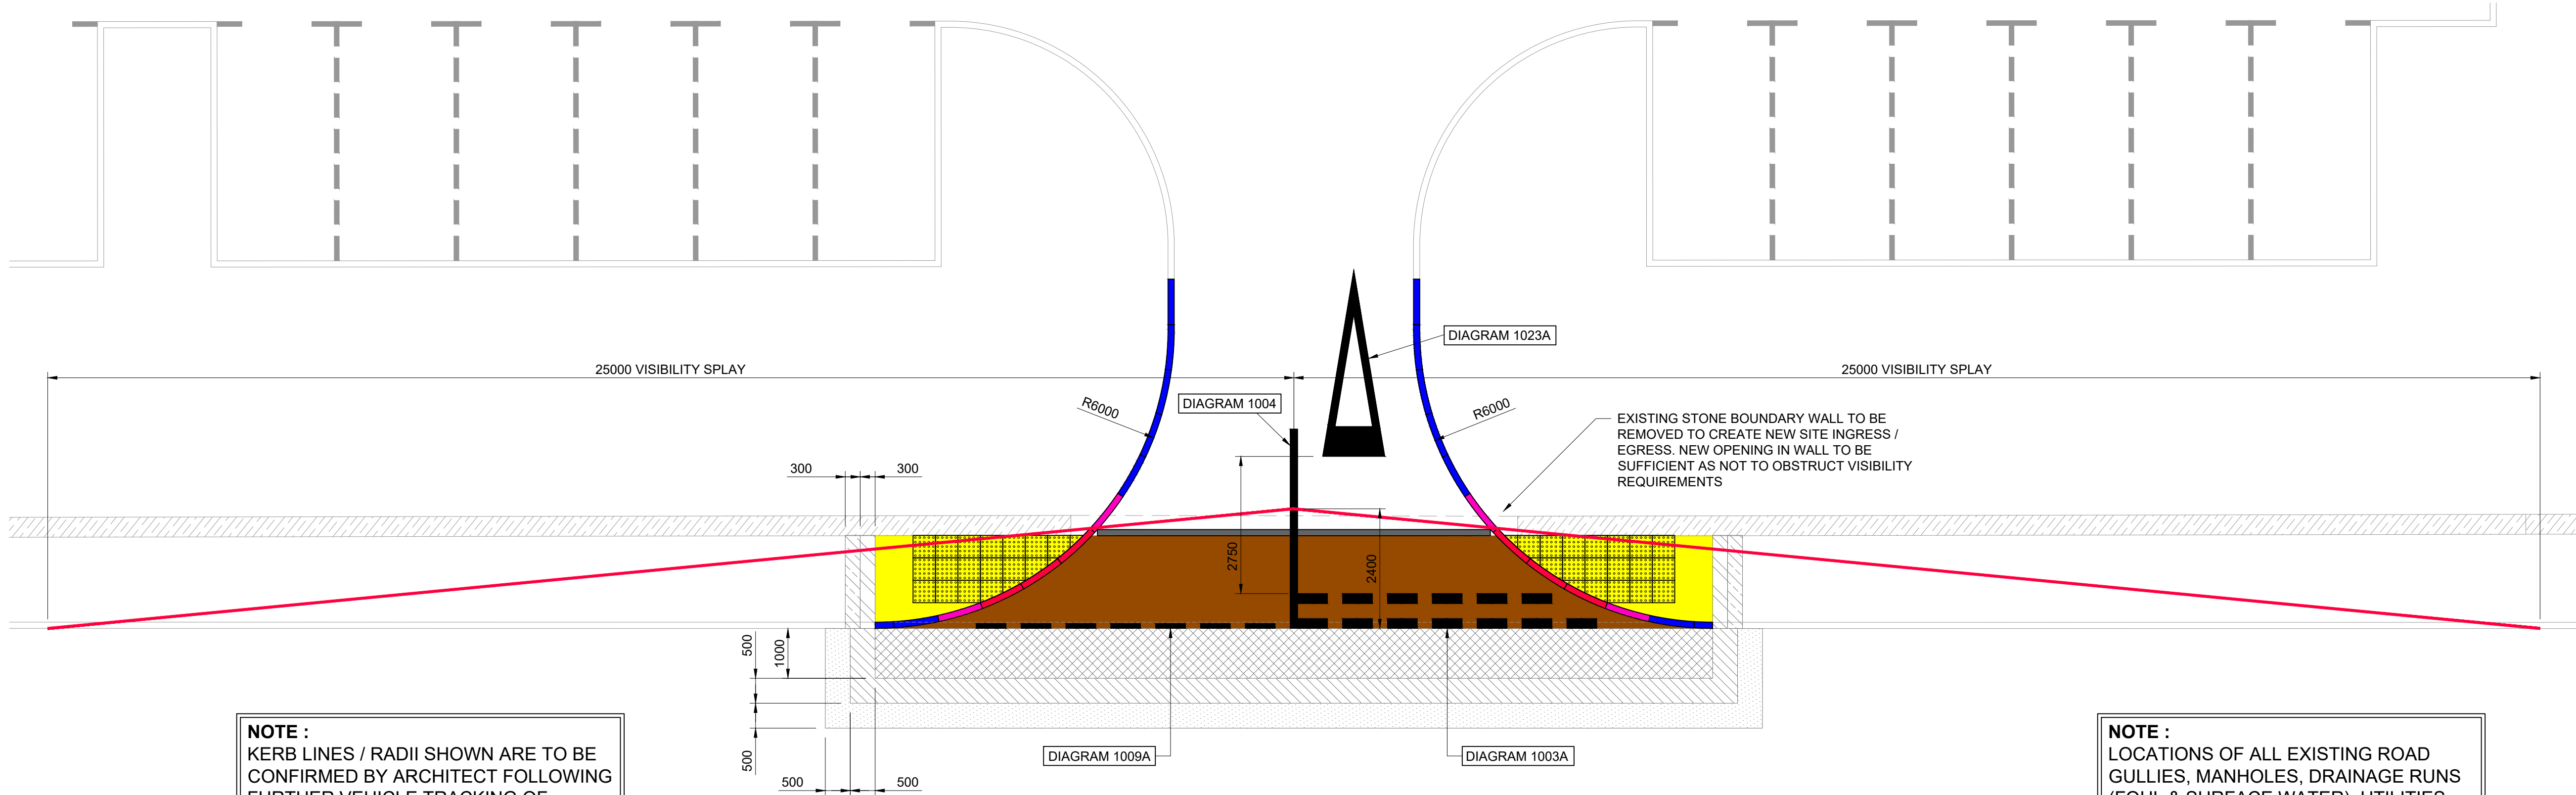

NOTE :
KERB LINES / RADII SHOWN ARE TO BE
CONFIRMED BY ARCHITECT FOLLOWING
FURTHER VEHICLE TRACKING OF
KIRKLEES COUNCIL REQUIRED REFUSE
VEHICLES


NOTE :
LOCATIONS OF ALL EXISTING ROAD
GULLIES, MANHOLES, DRAINAGE RUNS
(FOUL & SURFACE WATER), UTILITIES,
LIGHTING COLUMNS ALONG OXFORD
ROAD LOCAL TO THE PROPOSED SITE
ACCESS TO BE CONFIRMED

OXFORD ROAD

SCHEDULE - ROAD MARKINGS

Diagram No.	Mark (mm)	Gap (mm)	Width (mm)	Colour	Reflectorised
1003A	600	300	200	White	Required
1004	4000	n/a	150	White	Required
1009A	600	300	100	White	Required
1023A	see TSRGD 2016 - Schedule 9, Part 6			White	Required

KEY PLAN :

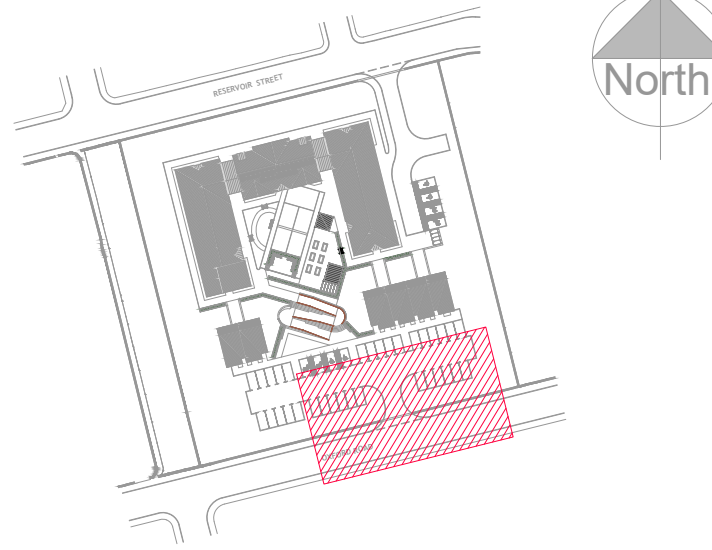

NOTES :

- IF THIS DRAWING HAS BEEN RECEIVED ELECTRONICALLY IT IS THE RECIPIENTS RESPONSIBILITY TO PRINT THE DOCUMENT TO THE CORRECT SCALE.
- ALL DIMENSIONS ARE IN MILLIMETRES UNLESS STATED OTHERWISE. IT IS RECOMMENDED THAT INFORMATION IS NOT SCALED OFF THIS DRAWING.
- THIS DRAWING SHOULD BE READ IN CONJUNCTION WITH ALL OTHER RELEVANT DRAWINGS AND SPECIFICATIONS.
- ANY DISCREPANCIES NOTED ON SITE ARE TO BE REPORTED TO THE ENGINEER IMMEDIATELY.
- FOR GENERAL NOTES REFER TO CCS CONSULTING DRAWING No. LE-161-CCS-01-XX-DR-S-0001

LEGEND :

- ASPHALT CARRIAGEWAY CONSTRUCTION
- SURFACE COURSE TIE-IN
- BINDER & SURFACE COURSE TIE-IN
- BASE, BINDER & SURFACE COURSE TIE-IN
- FOOTWAY CONSTRUCTION
- K1 / 125x255 PCC HALF BATTERED KERB [HB2 100 UPSTAND]
- K14 & K16 / PCC TRANSITION KERB
- K15 / 125x150 PCC BULLNOSED KERB [BN3 SET FLUSH 0 - 6mm]
- C2 / 125x150 PCC CHANNEL KERB DELINEATING SITE BOUNDARY LINE

THIS DRAWING IS TO BE USED FOR
PRELIMINARY INFORMATION ONLY
AND **MUST NOT** BE READ AS A
CONSTRUCTION ISSUE. IT INDICATES
DESIGN INTENT ONLY AND IS
SUBJECT TO AMENDMENT DURING
FINAL DESIGN DEVELOPMENT

PRELIMINARY DRAWING ISSUE

P01	PRELIMINARY DRAWING ISSUE	AS	12.01.24
rev	amendments	by	date



Client :
ASH MARTIN CONSTRUCTION

Project :
**FREDRICK FINLAY CARE HOME,
OXFORD ROAD, DEWSBURY**

Title :
**PROPOSED S278 WORKS
OXFORD ROAD ACCESS**

Drawing Status : PRELIMINARY	Date Created : NOV '23	Drawing Scale : 1:75
Project Number Originator Vol. Level Type Role Number LE-161 - CCS - 01 - XX - DR - S - 0111	Rev : P01	
Project Leader : JB	Drawn By : AS	Initial Review : SR