


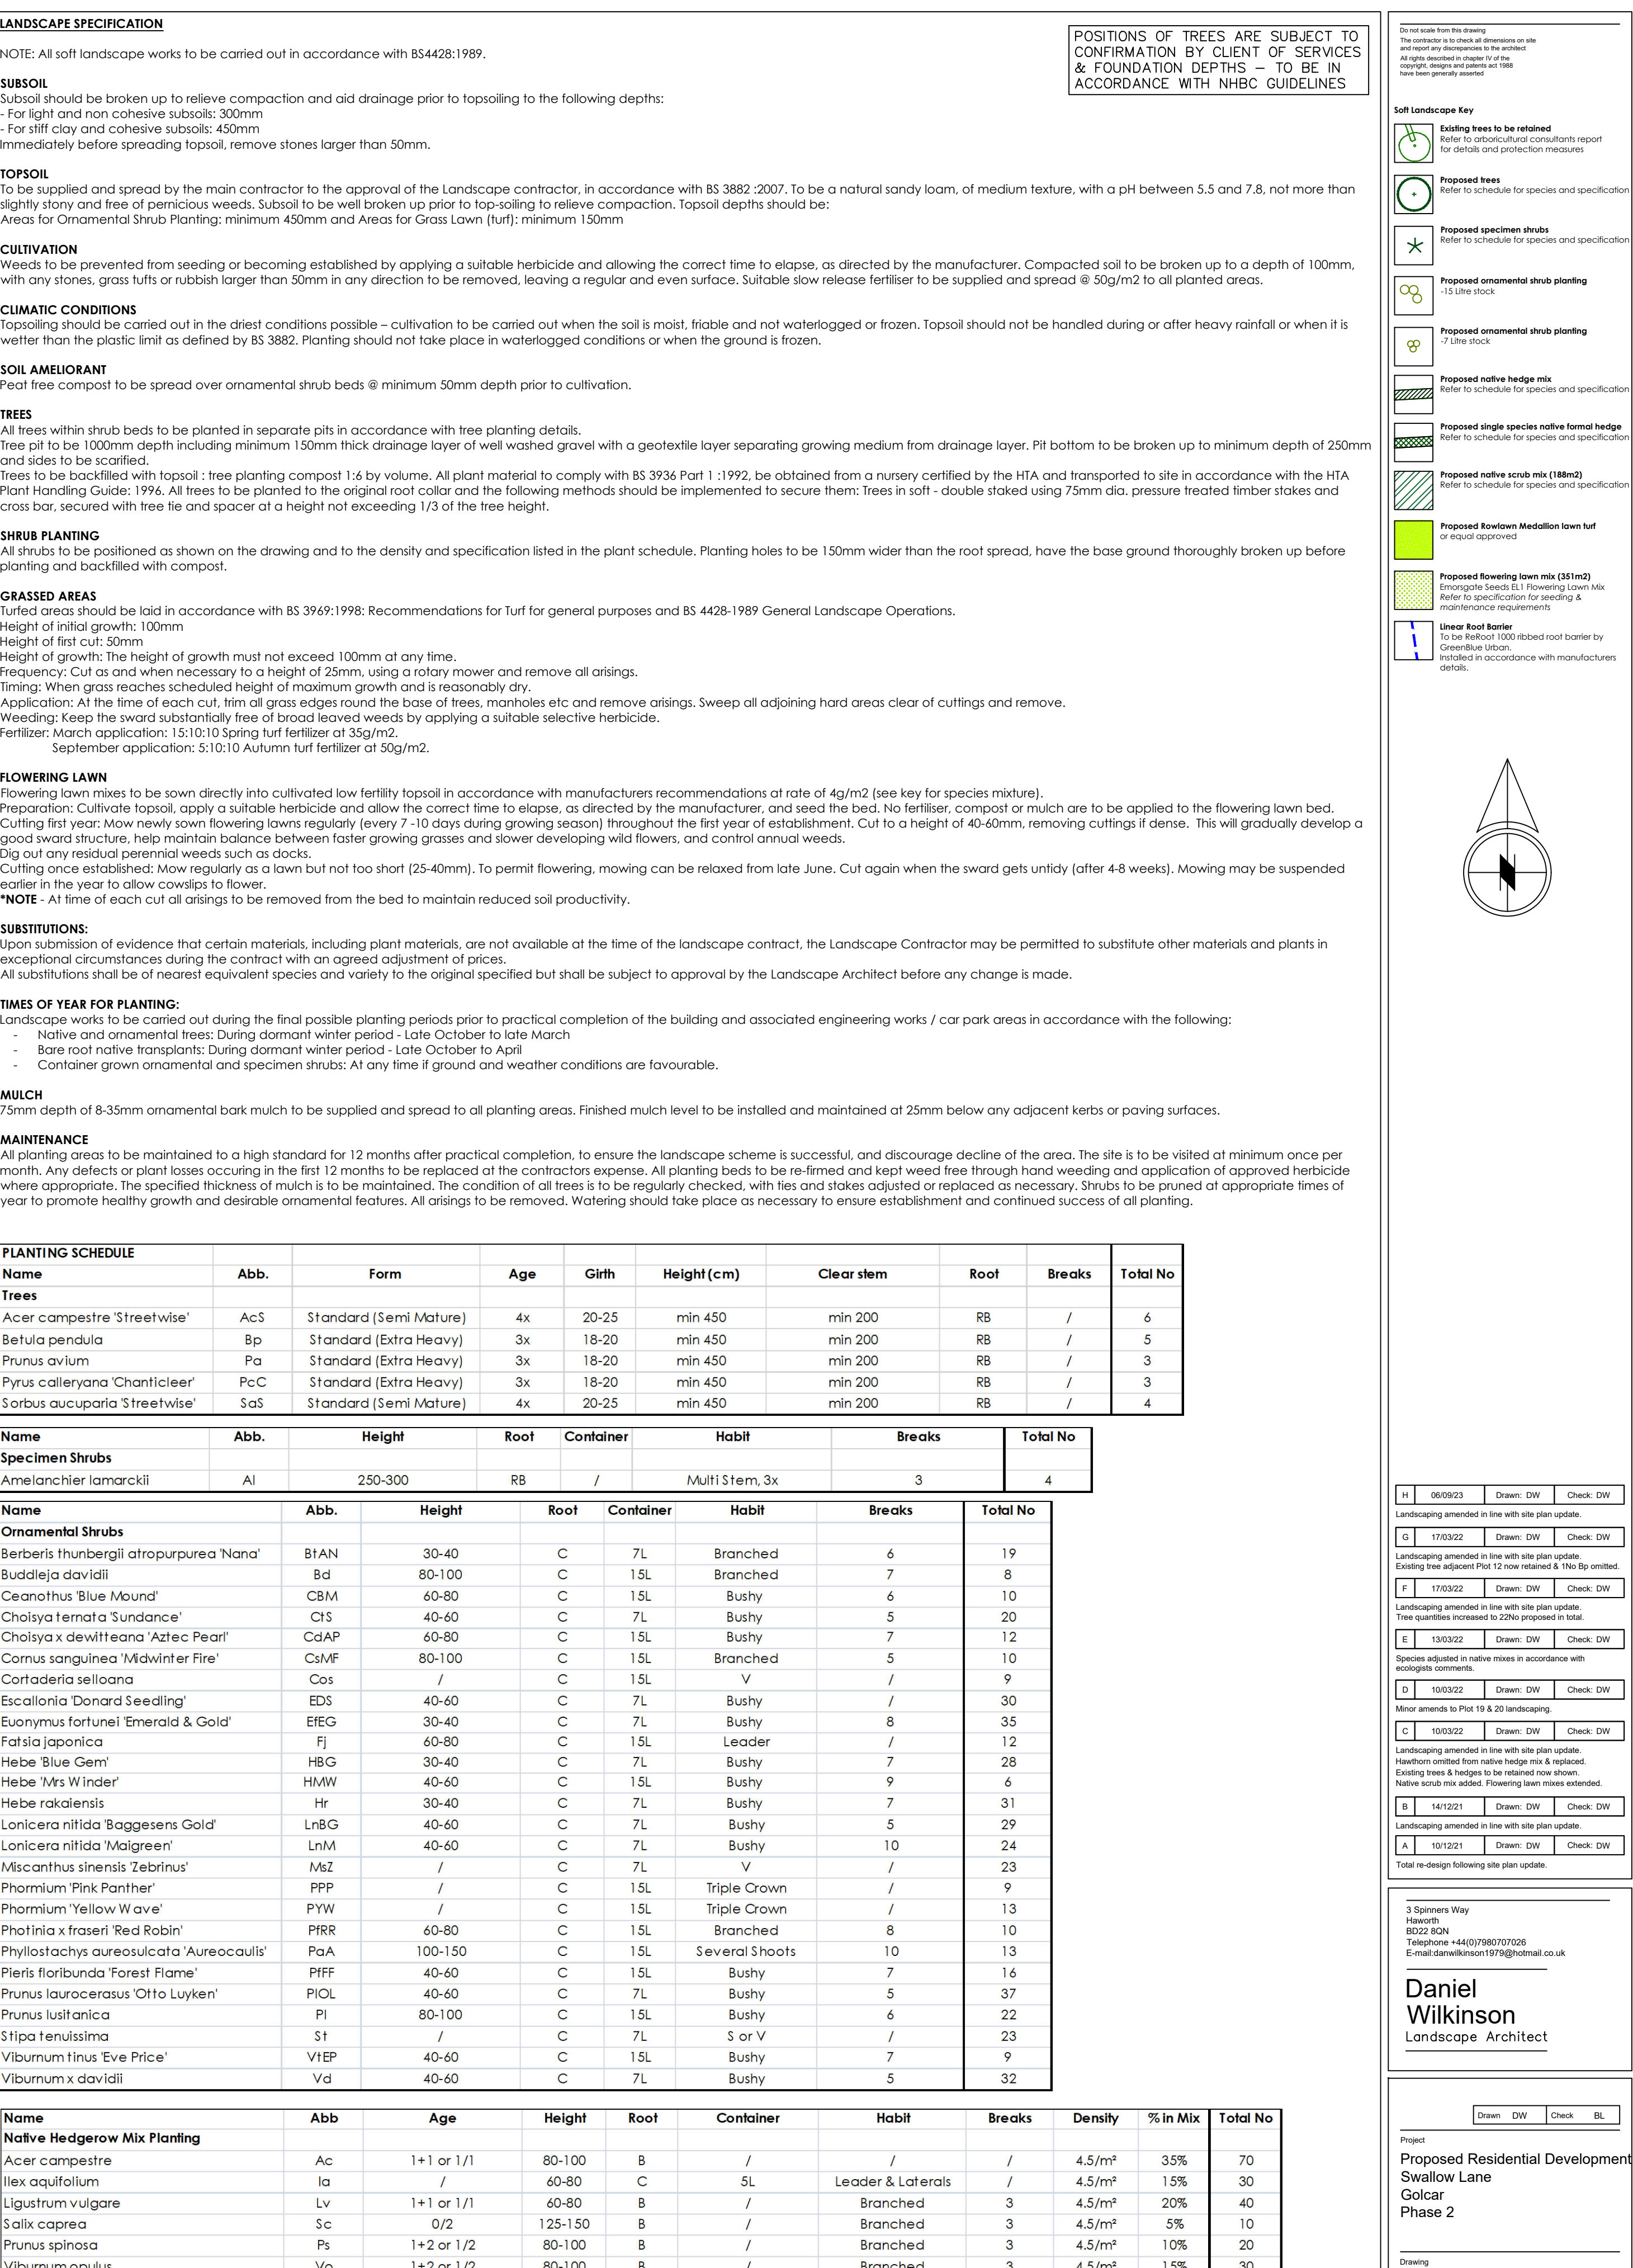

|                                                                                                   |  |  |  |  |
|---------------------------------------------------------------------------------------------------|--|--|--|--|
| * Native scrub mix to be planted at 1m centres in groups of no larger than 5 of a single species. |  |  |  |  |
| **All whips and transplants to have rabbit guards / shrub shelter appropriate to the species.     |  |  |  |  |

\*Hedge species to be planted in double staggered rows @ 450mm centres in groups of 5, 7 or 9 of a single species.

\*\* All whips and transplants to have rabbit guards / shrub shelter appropriate to the species.

---