



SKELMANTHORPE
HOUSE TYPE NMA BOOKLET
1902-HT-04
JUNE 2023




PARKER PEEL
ARCHITECTURAL


CONTENTS

HOUSE TYPE	DESCRIPTION	DWG NOs
C2	3 BED SEMI-DETACHED HOUSE	1902-HT-C2-03A 1902-HT-C2-04A
E	3 BED LINK-DETACHED HOUSE	1902-HT-E-01C
F	3 BED SEMI DETACHED HOUSE	1902-HT-F-01B 1902-HT-F-02B
K	5 BED DETACHED HOUSE	1902-HT-K-01B 1902-HT-K02B
N	4 BED DETACHED HOUSE	1902-HT-N-01D


HOUSE TYPE C2 - STATION ROAD, SKELMANTHORPE

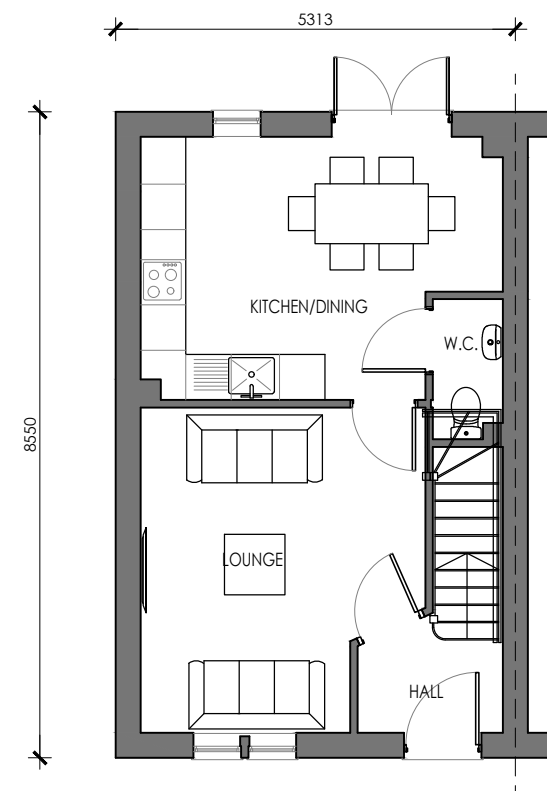

GROUND FLOOR PLAN




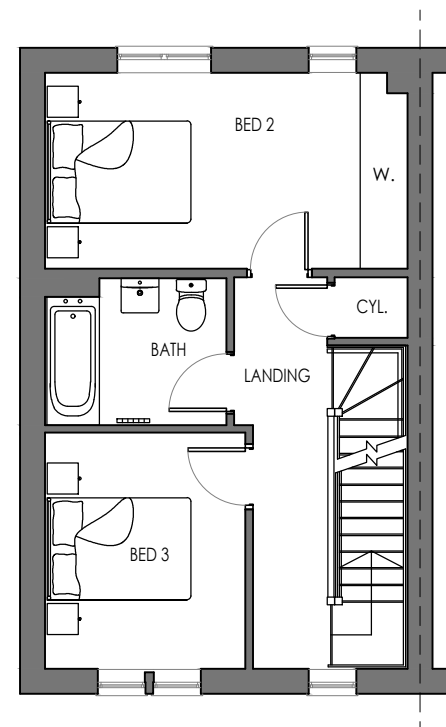


FIRST FLOOR PLAN

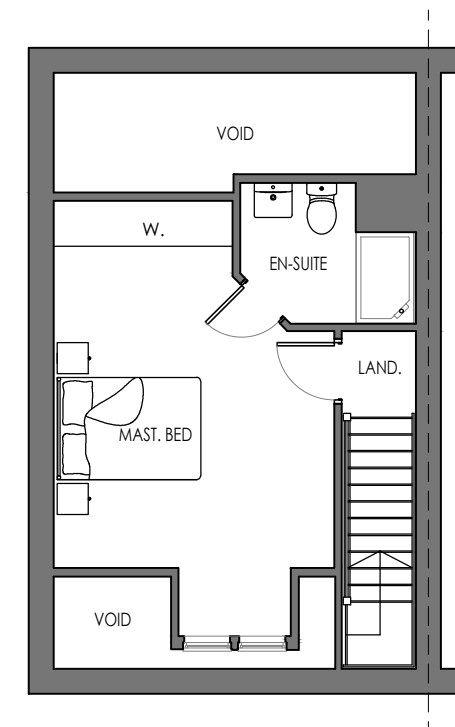

SECOND FLOOR PLAN


HOUSE TYPE C2 - STATION ROAD, SKELMANTHORPE

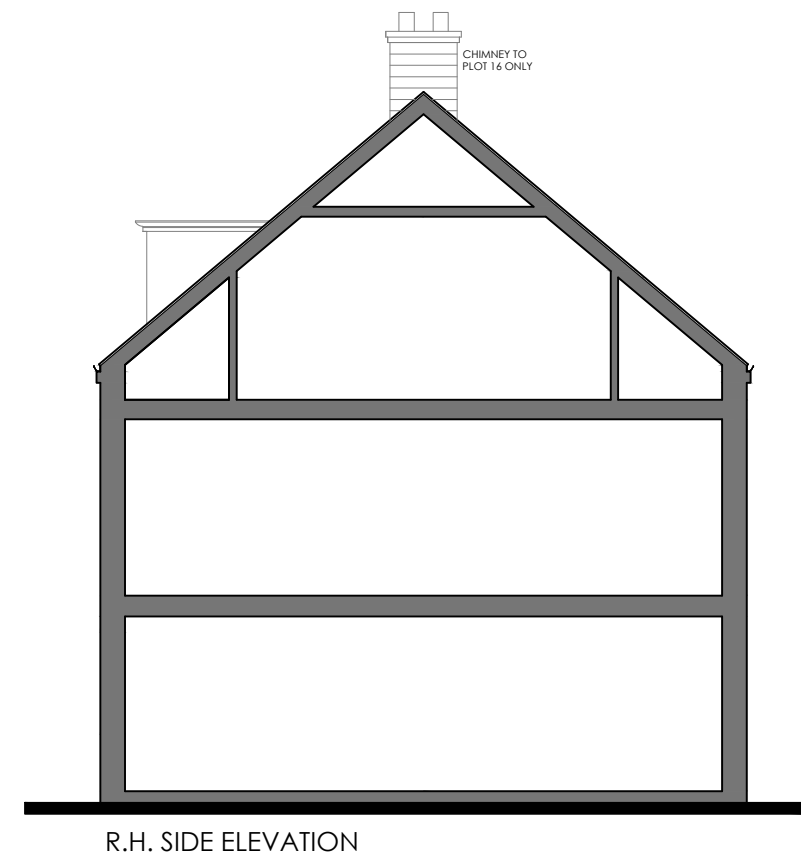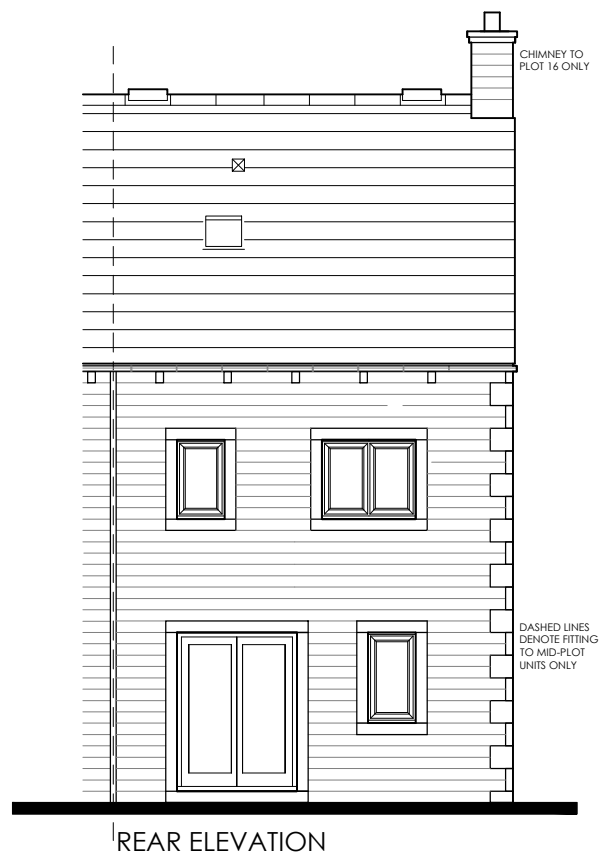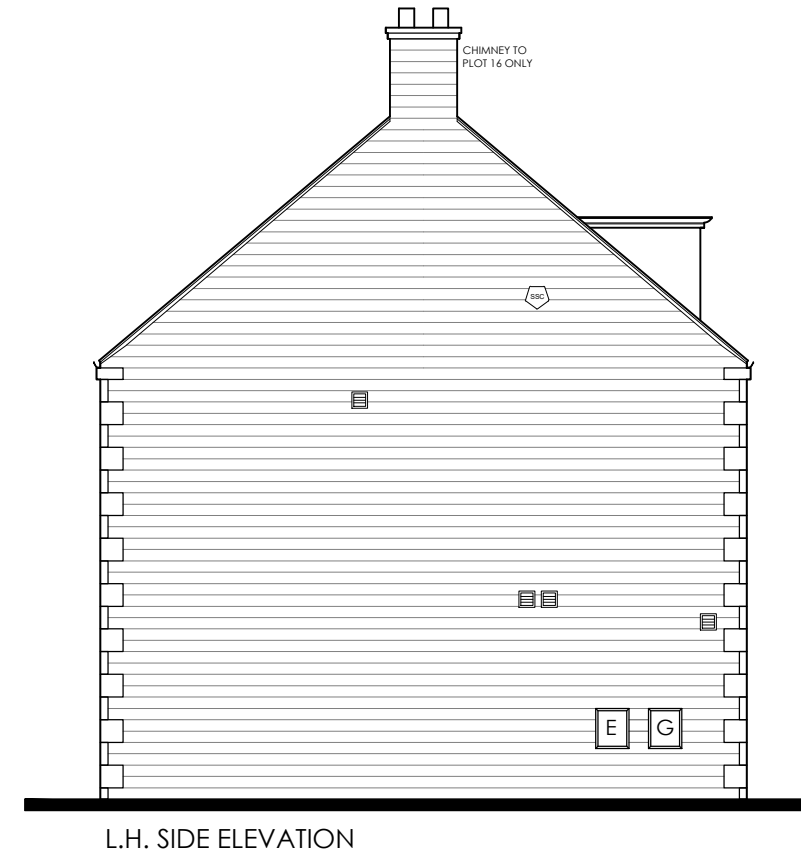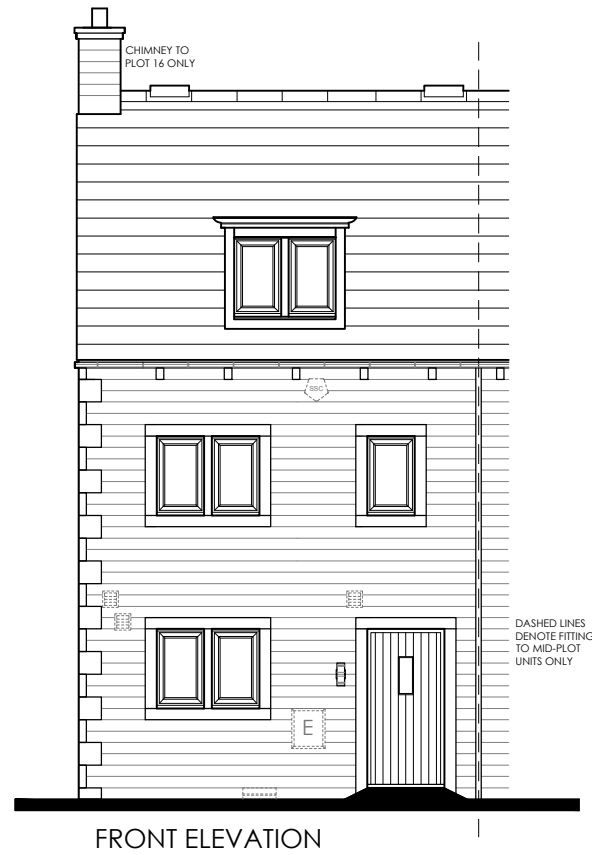

HOUSE TYPE E - STATION ROAD, SKELMANTHORPE




FRONT ELEVATION

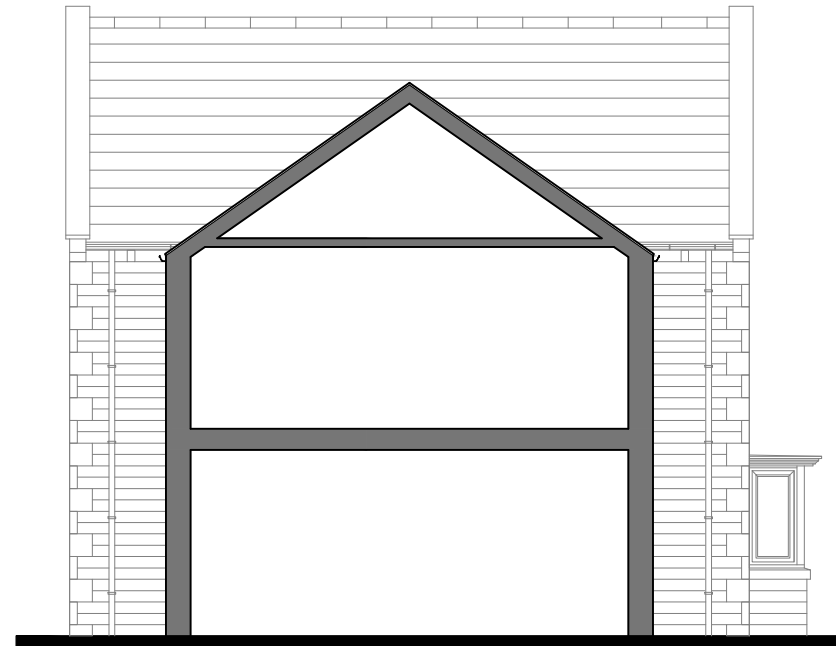


L.H. SIDE ELEVATION




REAR ELEVATION

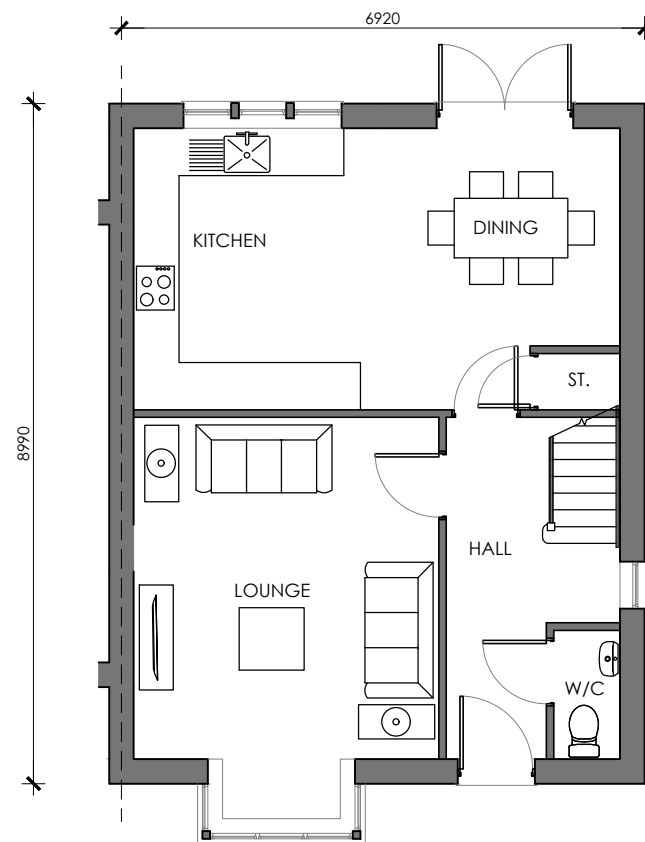

GROUND FLOOR

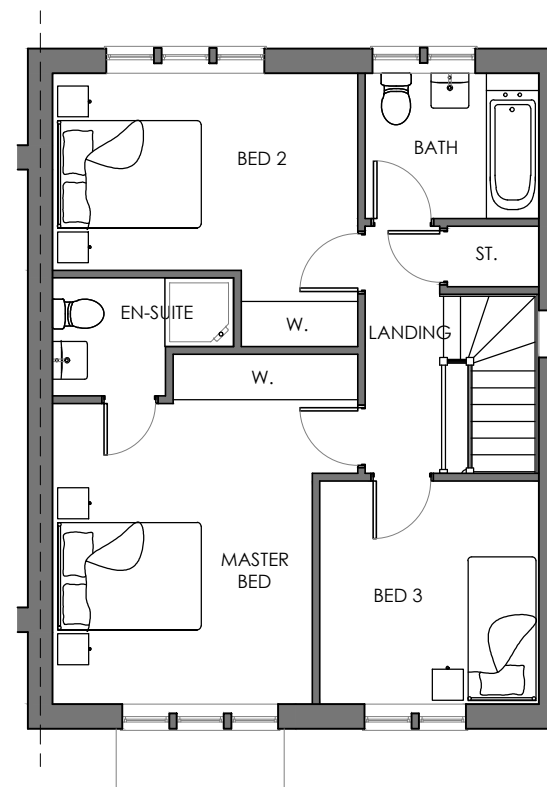

FIRST FLOOR

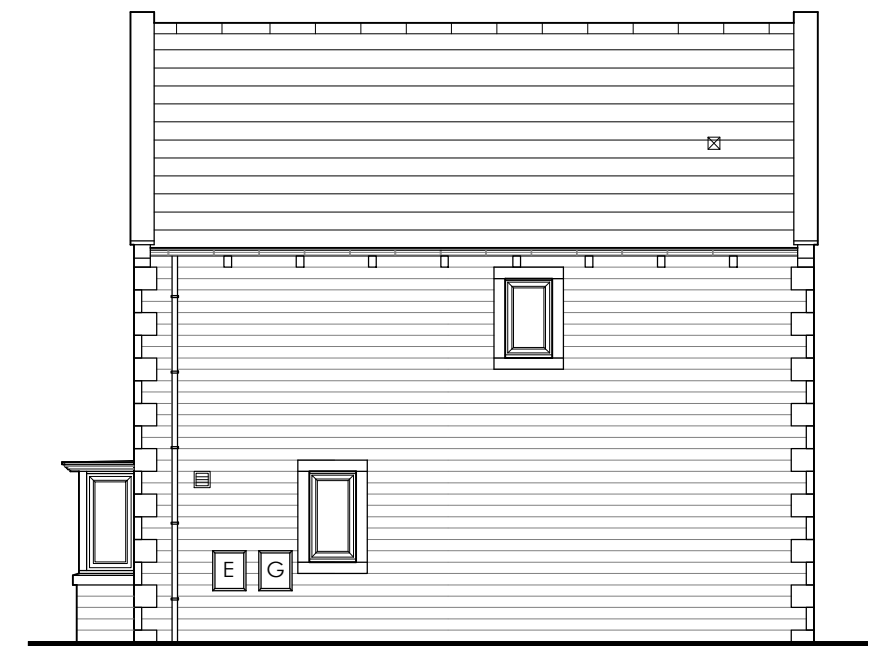

R.H. SIDE ELEVATION


HOUSE TYPE E
1902-HT-E-01C
STATION ROAD, SKELMANTHORPE
YORKSHIRE COUNTRY PROPERTIES
SCALE:1:100@A3 - MAY 2019

PARKER PEEL
ARCHITECTURAL


e jp@parkerpeel.co.uk w www.parkerpeel.co.uk t 01924 921 860

Rev. C - 06/2023
Kitchen updated
Rev. B - 02/2023
New bay window added
Rev. A - 11/2021
General amendments


HOUSE TYPE F - STATION ROAD, SKELMANTHORPE

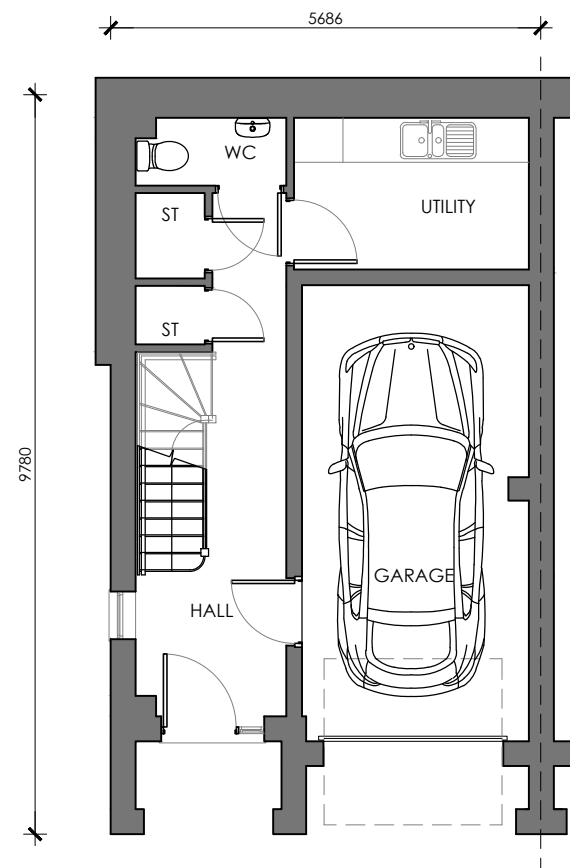

LOWER GROUND FLOOR

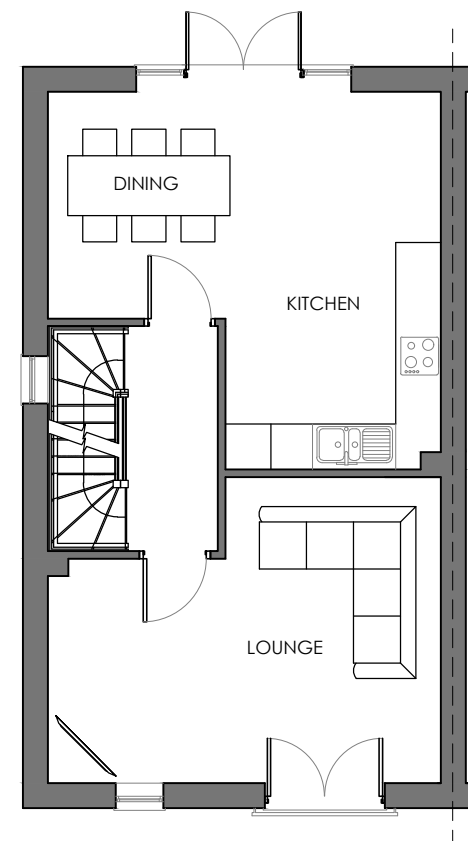

GROUND FLOOR

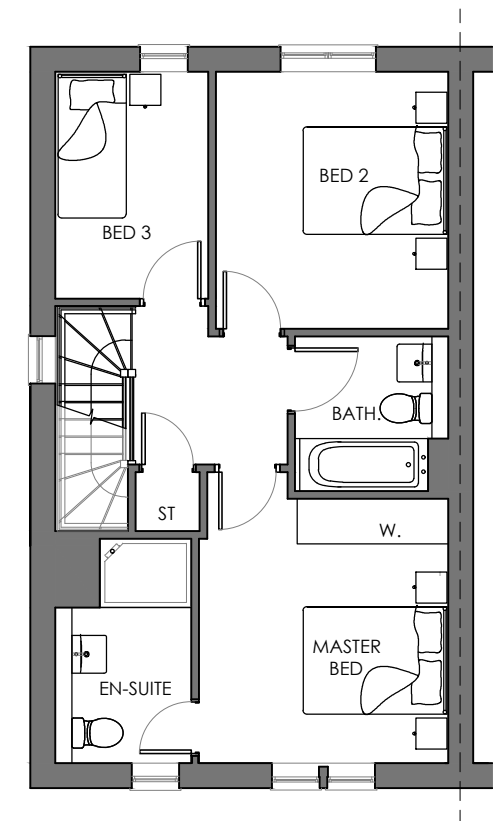

FIRST FLOOR

PLOTS 19-22

Rev. B - 06/2023
General amendments

Rev. A - 11/2021
General Amendments

HOUSE TYPE F
1902-HT-F-01B
STATION ROAD, SKELMANTHORPE
YORKSHIRE COUNTRY PROPERTIES
SCALE:1:100@A3 - MAY 2019


PARKER PEEL
ARCHITECTURAL

e jp@parkerpeel.co.uk w www.parkerpeel.co.uk t01924 921 860

HOUSE TYPE F - STATION ROAD, SKELMANTHORPE




FRONT ELEVATION

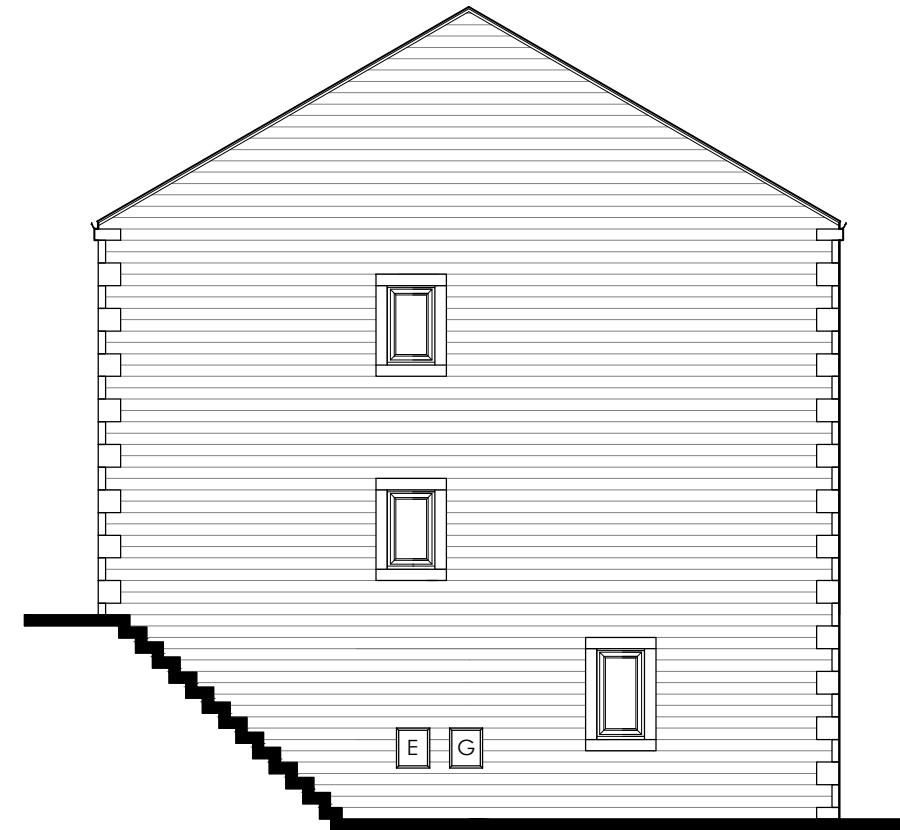

L.H. SIDE ELEVATION



REAR ELEVATION

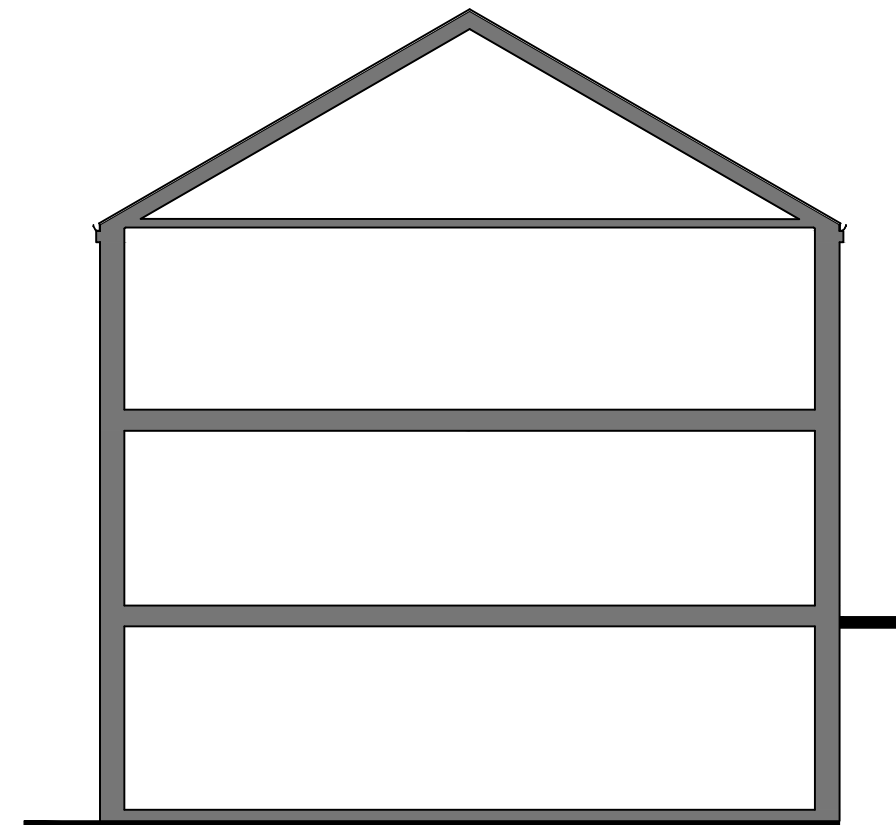


R.H. SIDE ELEVATION

PLOTS 19-22


Rev. B - 06/2023
General amendments

HOUSE TYPE F
1902-HT-F-02B
STATION ROAD, SKELMANTHORPE
YORKSHIRE COUNTRY PROPERTIES
SCALE:1:100@A3 - MAY 2019
PARKER PEEL
ARCHITECTURAL
e jp@parkerpeel.co.uk w www.parkerpeel.co.uk t 01924 921 860


HOUSE TYPE K - STATION ROAD, SKELMANTHORPE

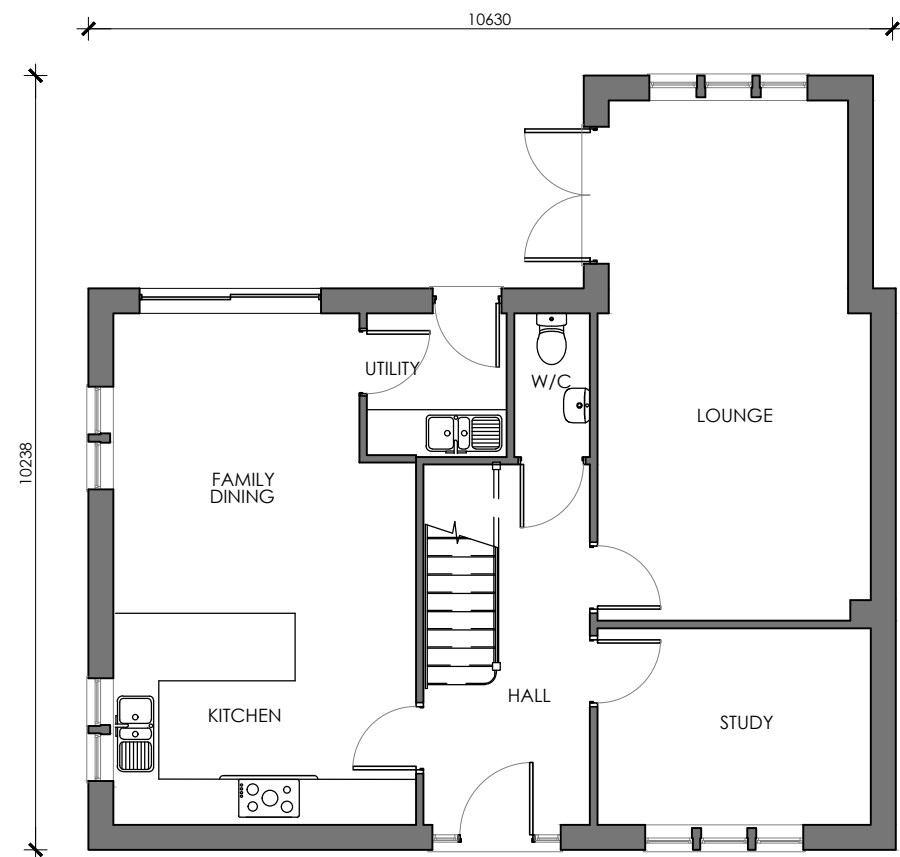

GROUND FLOOR

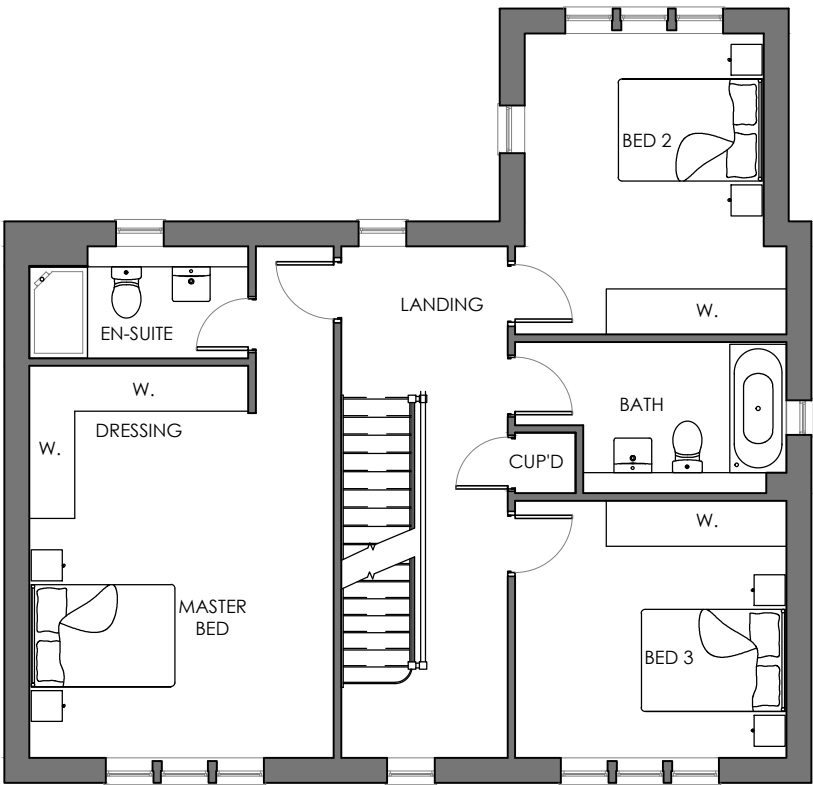

FIRST FLOOR

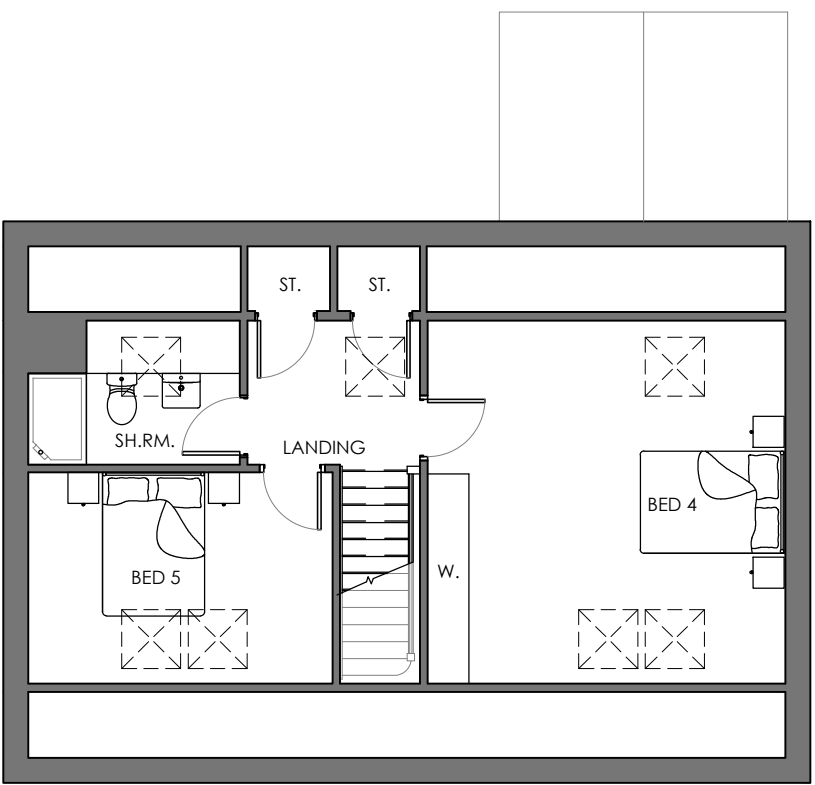

SECOND FLOOR

Rev. B - 06/2023
General amendments

Rev. A - 02/2023
Minor adjustments to suit
construction purposes

HOUSE TYPE K
1902-HT-K-01B
STATION ROAD, SKELMANTHORPE
YORKSHIRE COUNTRY PROPERTIES
SCALE:1:100@A3 - MAY 2019

PARKER PEEL
ARCHITECTURAL

e jp@parkerpeel.co.uk w www.parkerpeel.co.uk t01924 921 860

HOUSE TYPE K - STATION ROAD, SKELMANTHORPE



FRONT ELEVATION



L.H. SIDE ELEVATION



REAR ELEVATION



R.H. SIDE ELEVATION

HOUSE TYPE K
1902-HT-K-02B
STATION ROAD, SKELMANTHORPE
YORKSHIRE COUNTRY PROPERTIES
SCALE:1:100@A3 - MAY 2019

PARKER PEEL
ARCHITECTURAL

Rev. B - 06/2023
General amendments

e jp@parkerpeel.co.uk w www.parkerpeel.co.uk t 01924 921 860

HOUSE TYPE N - STATION ROAD, SKELMANTHORPE




FRONT ELEVATION




L.H. SIDE ELEVATION



REAR ELEVATION

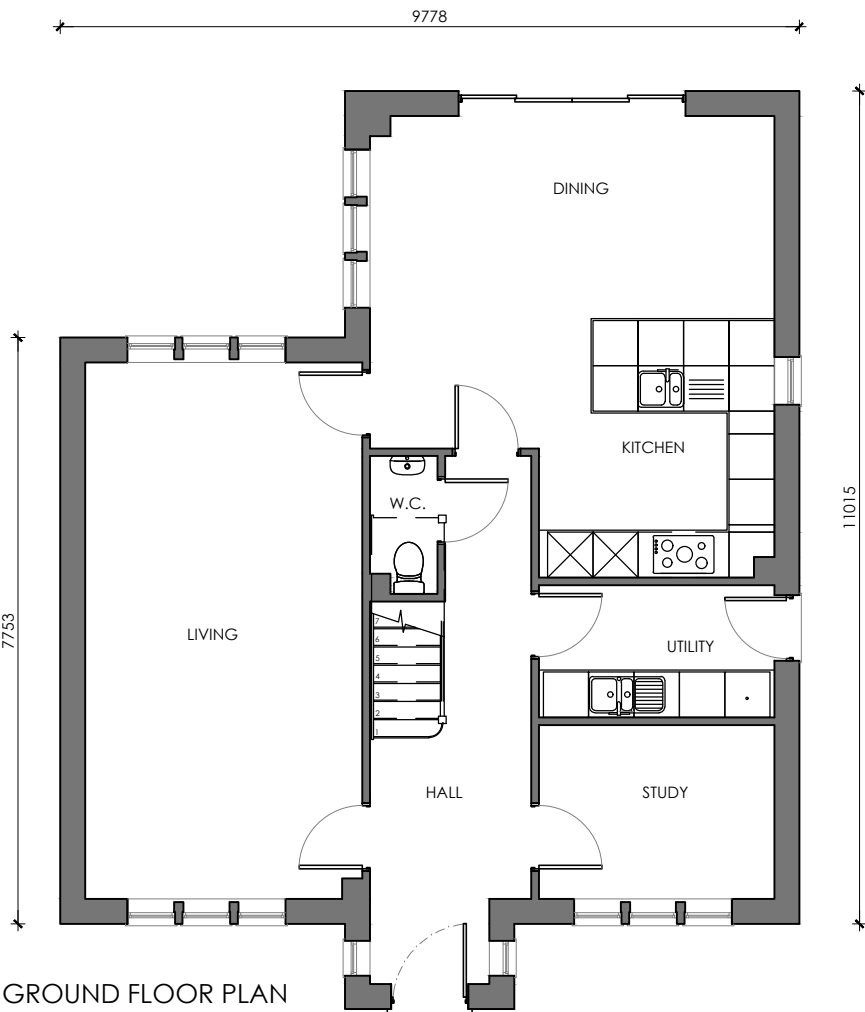

GROUND FLOOR PLAN

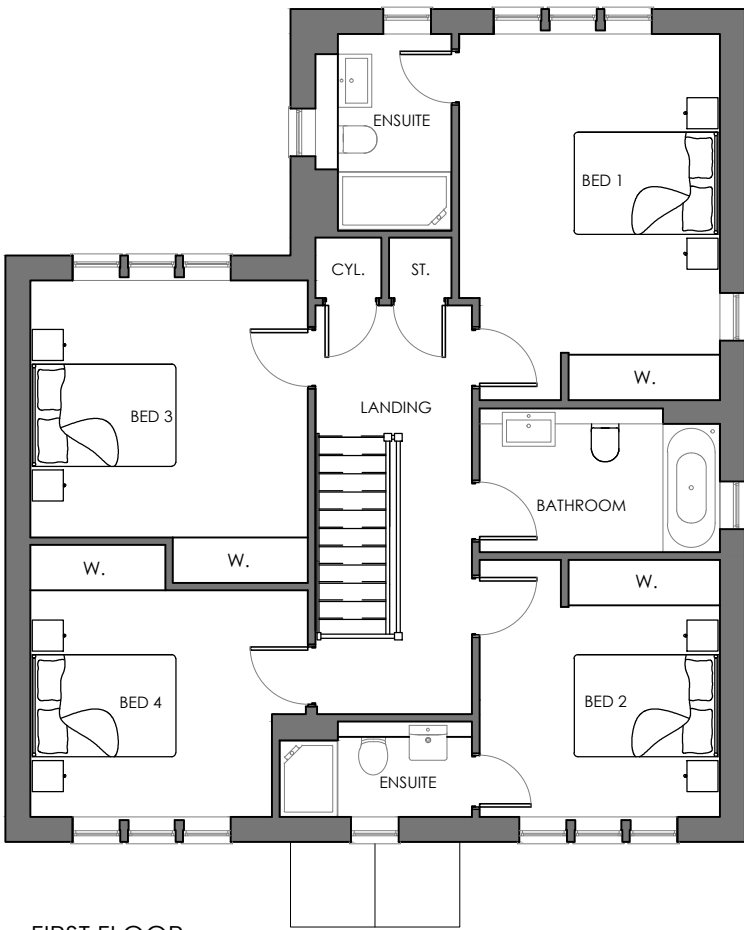

FIRST FLOOR



R.H. SIDE ELEVATION

Rev. D - 06/2023
Rear Bi Fold door amended to slider
Rev. C - 06/2023
General amendments
Rev. B - 02/2023
Side door added to utility room & double window changed to triple in dining room

HOUSE TYPE N
1902-HT-N-01D
STATION ROAD, SKELMANTHORPE
YORKSHIRE COUNTRY PROPERTIES
SCALE:1:100@A3 - APRIL 2019
PARKER PEEL
ARCHITECTURAL
e jp@parkerpeel.co.uk w www.parkerpeel.co.uk t 01924 921 860

PLOT 26

