


Ground Floor Plan @ 1:50

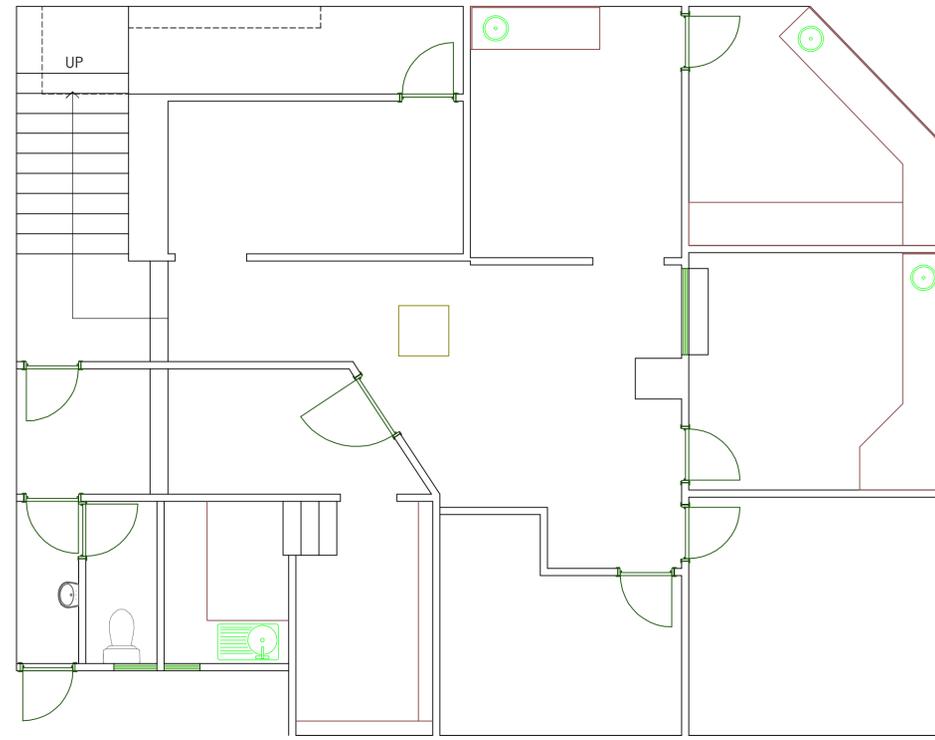

Basement Plan @ 1:50

REV	DATE	AMENDMENTS	BY
A	05/04/2023	Updated Following Client Meeting	SD
B	21/06/2023	Updated To Meet Building Control	SD
C	14/08/2023	Updated Following Client Meeting	SD

NOTES

NO DIMENSIONS TO BE SCALED FROM THIS DRAWING
 ALL PERIMETER FIXTURES TO BE CLASS 1 FIRE RATED UNLESS OTHERWISE SPECIFIED IN THE SCHEDULE
 THE SHOPFITTING CONTRACTOR IS TO ENSURE THAT THE CONSTRUCTION METHOD AND INSTALLATION OF THIS FIXTURE IS FIT FOR THE PURPOSE FOR WHICH IT IS REQUIRED

ASSOCIATED DRAWINGS

FINISHES

METAL TOP	
CARCASS	
PAINT	
PLINTH	
LAMINATE	
.	
.	
.	
.	



www.pearlfitout.com

Client		UTILITA ENERGY	
Project		HUDDERSFIELD HUB 71 New Street, HD1 2BQ	
TITLE		GROUND AND BASEMENT FLOOR PLAN	
SCALE	1:50 @ A1		
DATE	19/01/2023		
DRAWN BY	MACS/SD		
CHECKED BY			
CONTRACT DWG No*	1822-01-01	REV	C
Architect DWG No*		REV	