


LEDGEND	
	Floor Box
	Spur
	Hand Dryer
	Last Men Out
	Double Socket
	Data Point

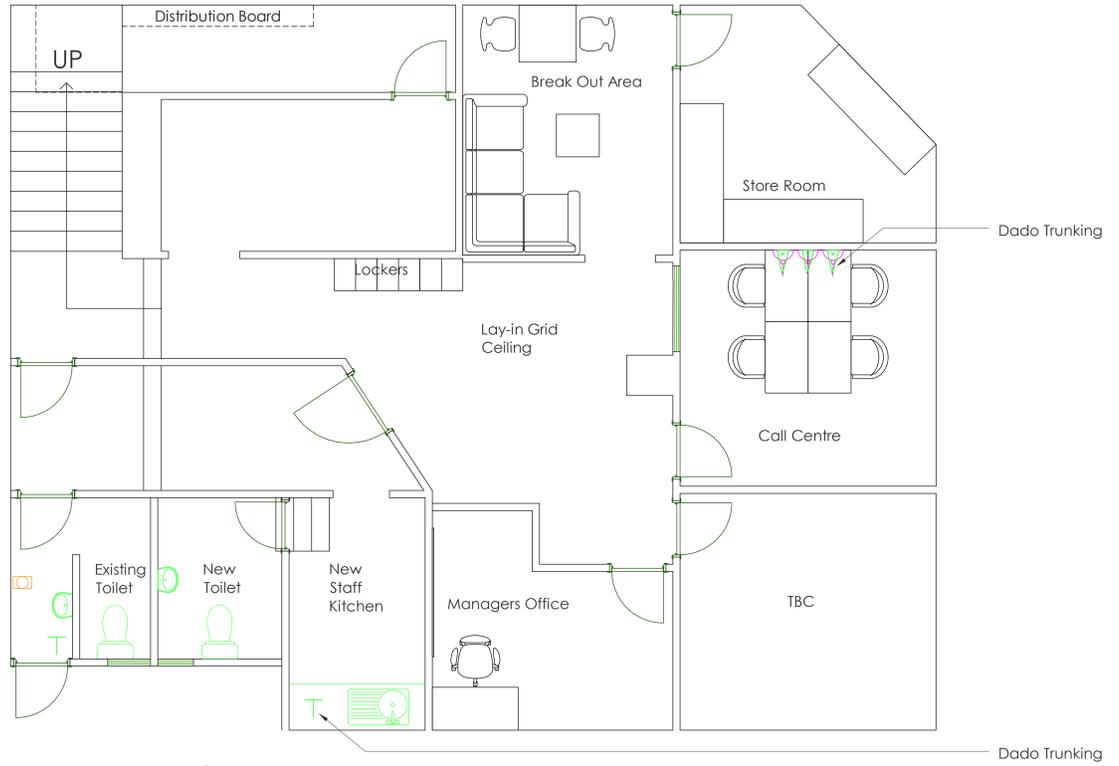

Ground Floor Plan @ 1:50

Basement Plan @ 1:50

REV	DATE	AMENDMENTS	BY
A	05/04/2023	Updated Following Client Meeting	SD
B	21/06/2023	Updated To Meet Building Control	SD
C	14/08/2023	Updated Following Client Meeting	SD

NOTES

NO DIMENSIONS TO BE SCALED FROM THIS DRAWING

ALL PERIMETER FIXTURES TO BE CLASS 1 FIRE RATED UNLESS OTHERWISE SPECIFIED IN THE SCHEDULE

THE SHOPFITTING CONTRACTOR IS TO ENSURE THAT THE CONSTRUCTION METHOD AND INSTALLATION OF THIS FIXTURE IS FIT FOR THE PURPOSE FOR WHICH IT IS REQUIRED

ASSOCIATED DRAWINGS

FINISHES	
METAL TOP	
CARCASS	
PAINT	
PLINTH	
LAMINATE	
.	
.	
.	
.	
.	



www.pearlfitout.com

Client
UTILITA ENERGY

Project
**HUDDERSFIELD HUB
71 New Street, HD1 2BQ**

TITLE
**GROUND AND BASEMENT
ELECTRICAL LAYOUT**

SCALE	1:50 @ A1	
DATE	19/01/2023	
DRAWN BY	MACS/SD	
CHECKED BY		
CONTRACT DWG No ^o	1822-01-07	REV C
Architect DWG No ^o		REV