








Quotation Number	:	Project Code	:
Project Name	:	Customer	:
Item Reference:	:	Date:	: Monday, August 2, 2021
		Fan Code	: 50 MaXfan Compac

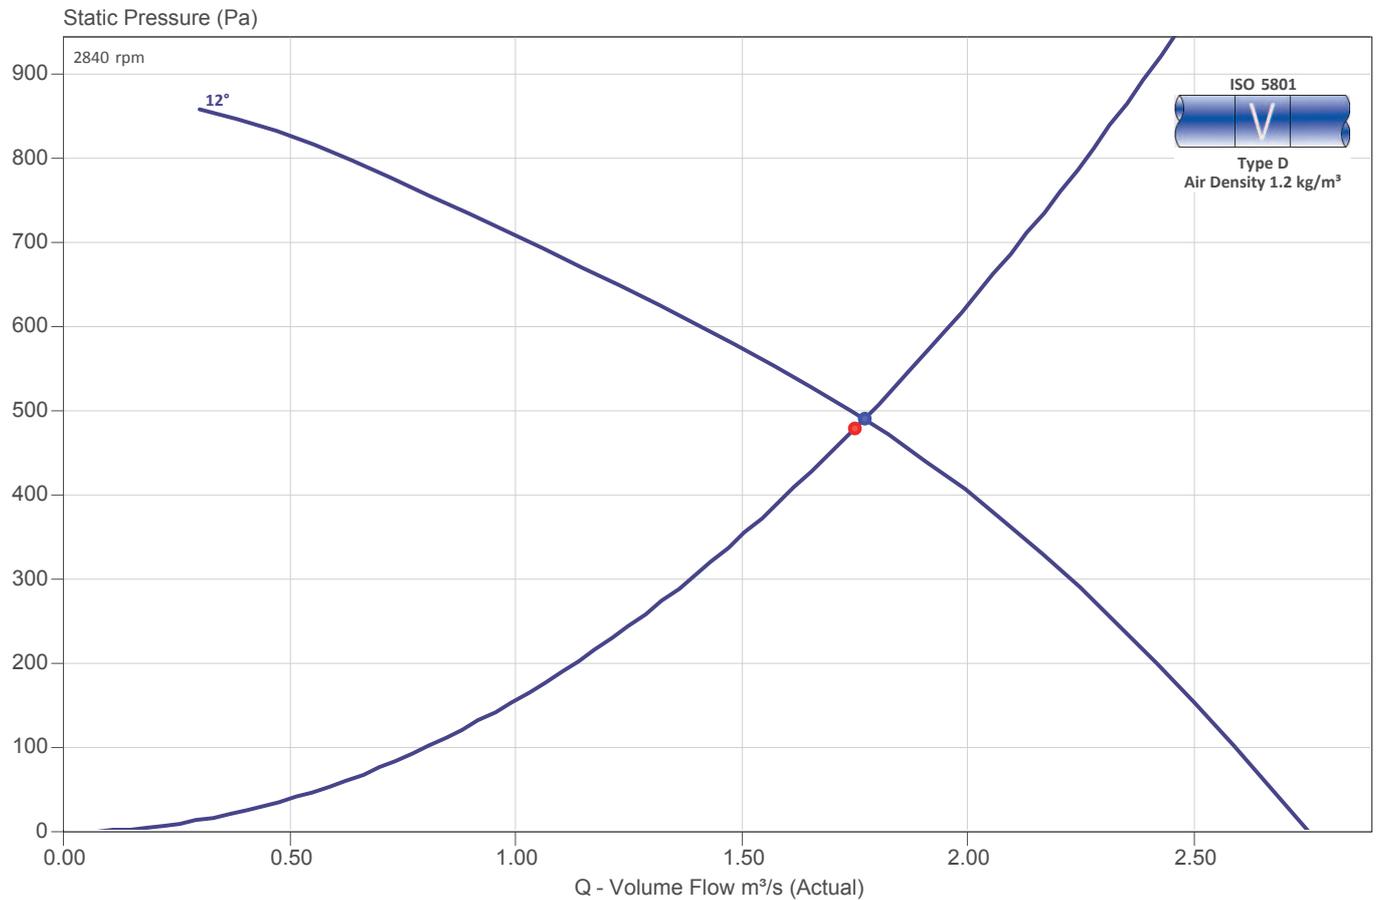

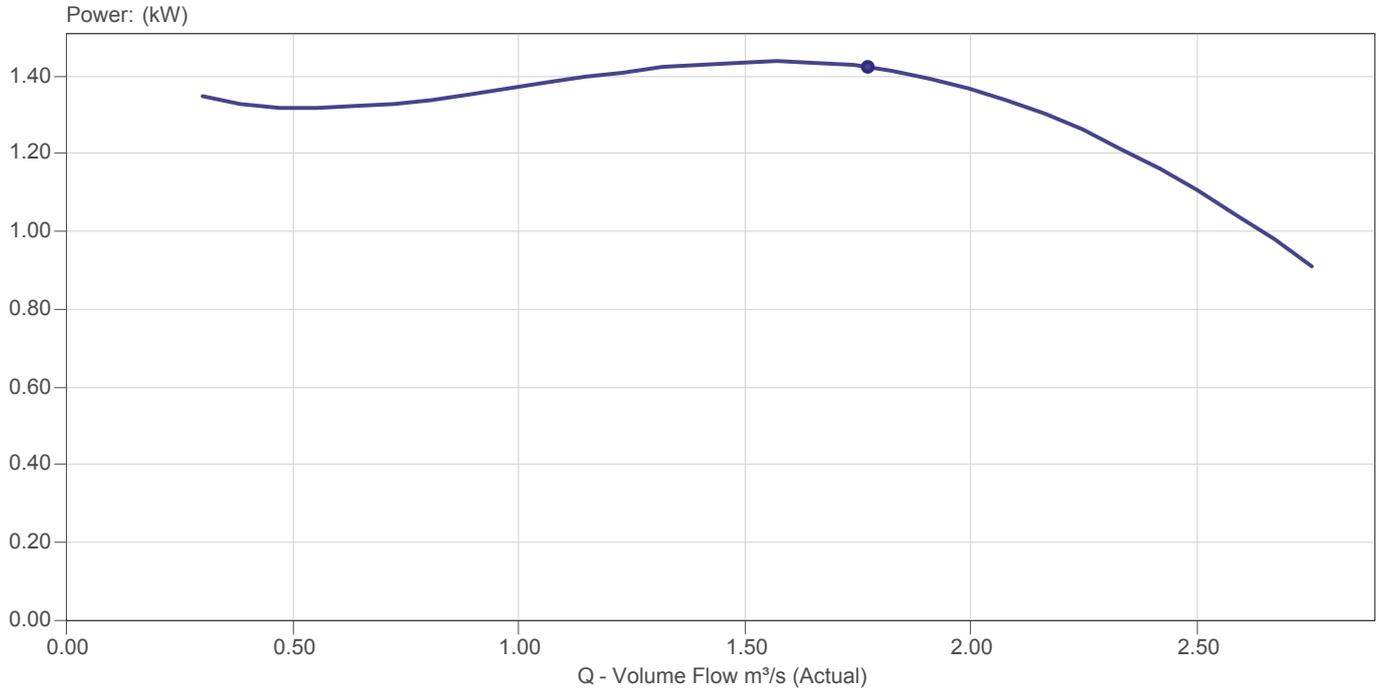

Quotation Number :  
Project Name :  
Item Reference :

Fan Code : 50 MaXfan Compac  
Customer :  
Date : Monday, August 2, 2021

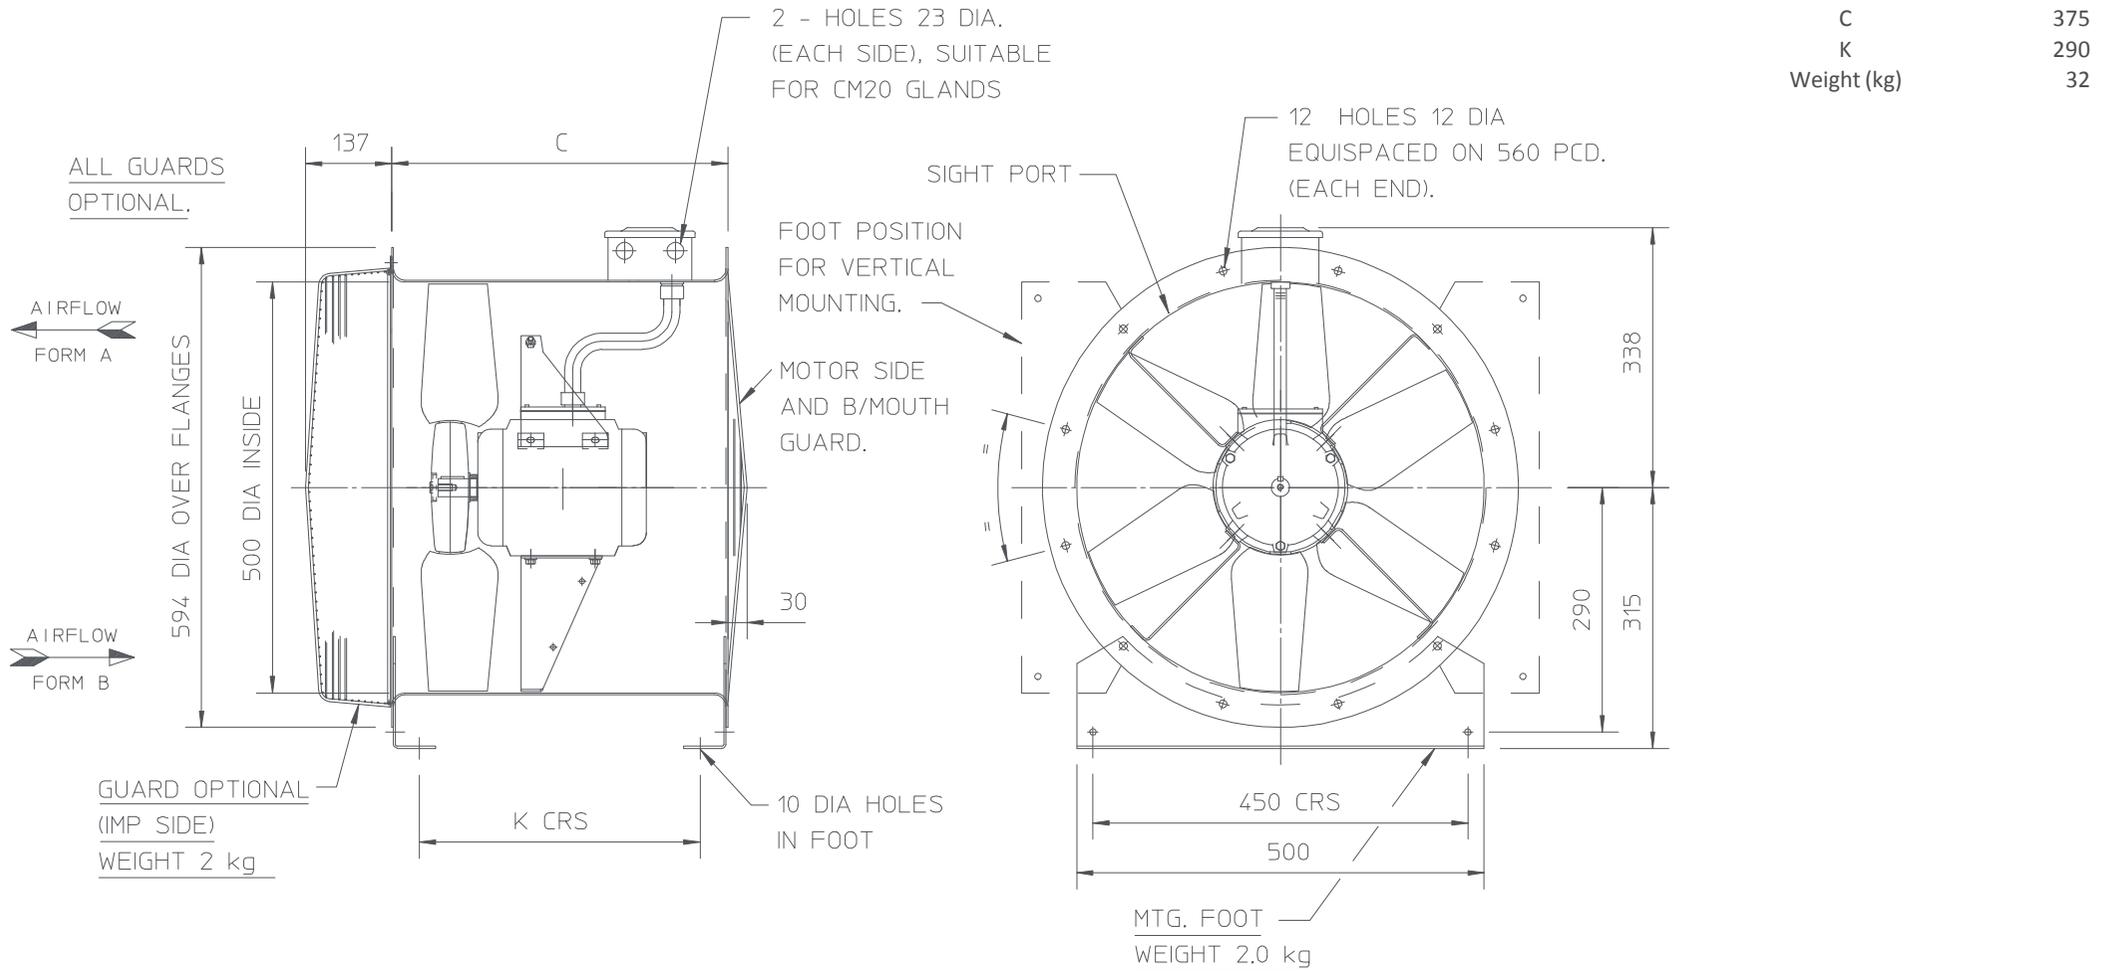

Notes : Dimensions shown in mm / Weight in kg

Reference : D275255

This drawing shows dimensions that should be used as a guide only and are subject to change. Certified drawings are available on request.