


NOTE
MATERIALS TO MATCH EXISTING
THESE NOTES DO NOT COMPRISE A FULL SPECIFICATION
THEY ARE FOR GENERAL GUIDANCE ONLY AND THEIR
PRIMARY FUNCTION IS TO ASSIST LOCAL AUTHORITY
OFFICERS IN DETERMINING BUILDING REGULATION COMPLIANCE.
ALL DIMENSIONS MUST BE CHECKED ON SITE PRIOR TO WORKS
STARTING.
ALL WORKS MUST BE CARRIED OUT IN ACCORDANCE WITH
CURRENT BUILDING REGULATIONS, CODES OF PRACTICE AND
PLANNING OFFICERS REQUIREMENTS.
ALL MATERIALS MUST COMPLY WITH CURRENT BRITISH STANDARDS
IN SITUATIONS USED.


Proposed dormer
to have hung tile cladding

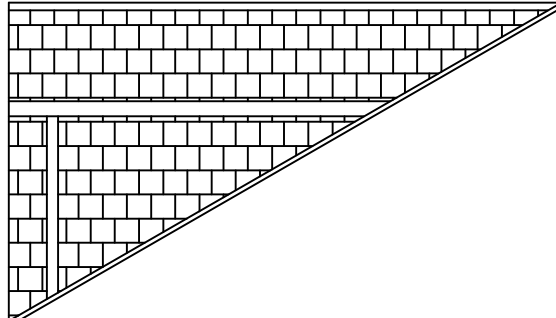

Proposed Side Elevations - North

1:50

Proposed dormer
to have hung tile cladding

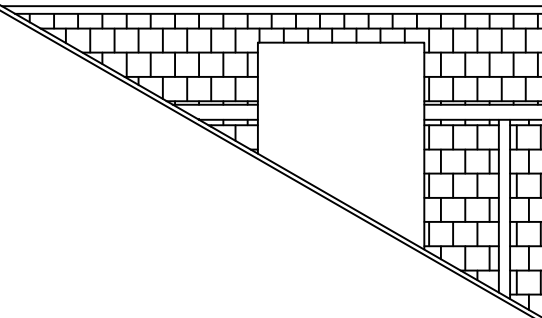

Proposed Side Elevation - South

1:50

Rev A – Dormer moved
in from the eaves

MIRFIELD DESIGNS

Planning & Building Control Services

Tel: 07877959728

Email: mirfielddesigns@gmail.com

Client	
Mr Senior	
Job	
131 South Parade Cleckheaton	
Title	
Proposed Side Elevations	
Drawn By	RK
Date	Sept 2023
Eng. Check	Scale
	1:50
Tech. Check	
Drawing No.	
2023/ 429/ 03	
Rev.	