

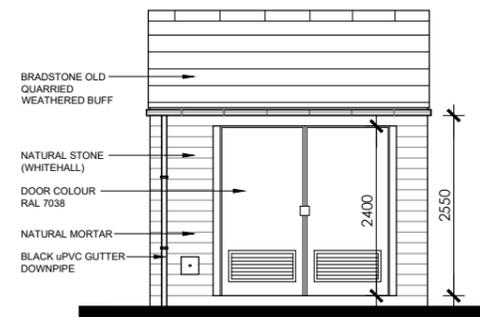



SUB STATION - BARNESLEY ROAD, DENBY DALE

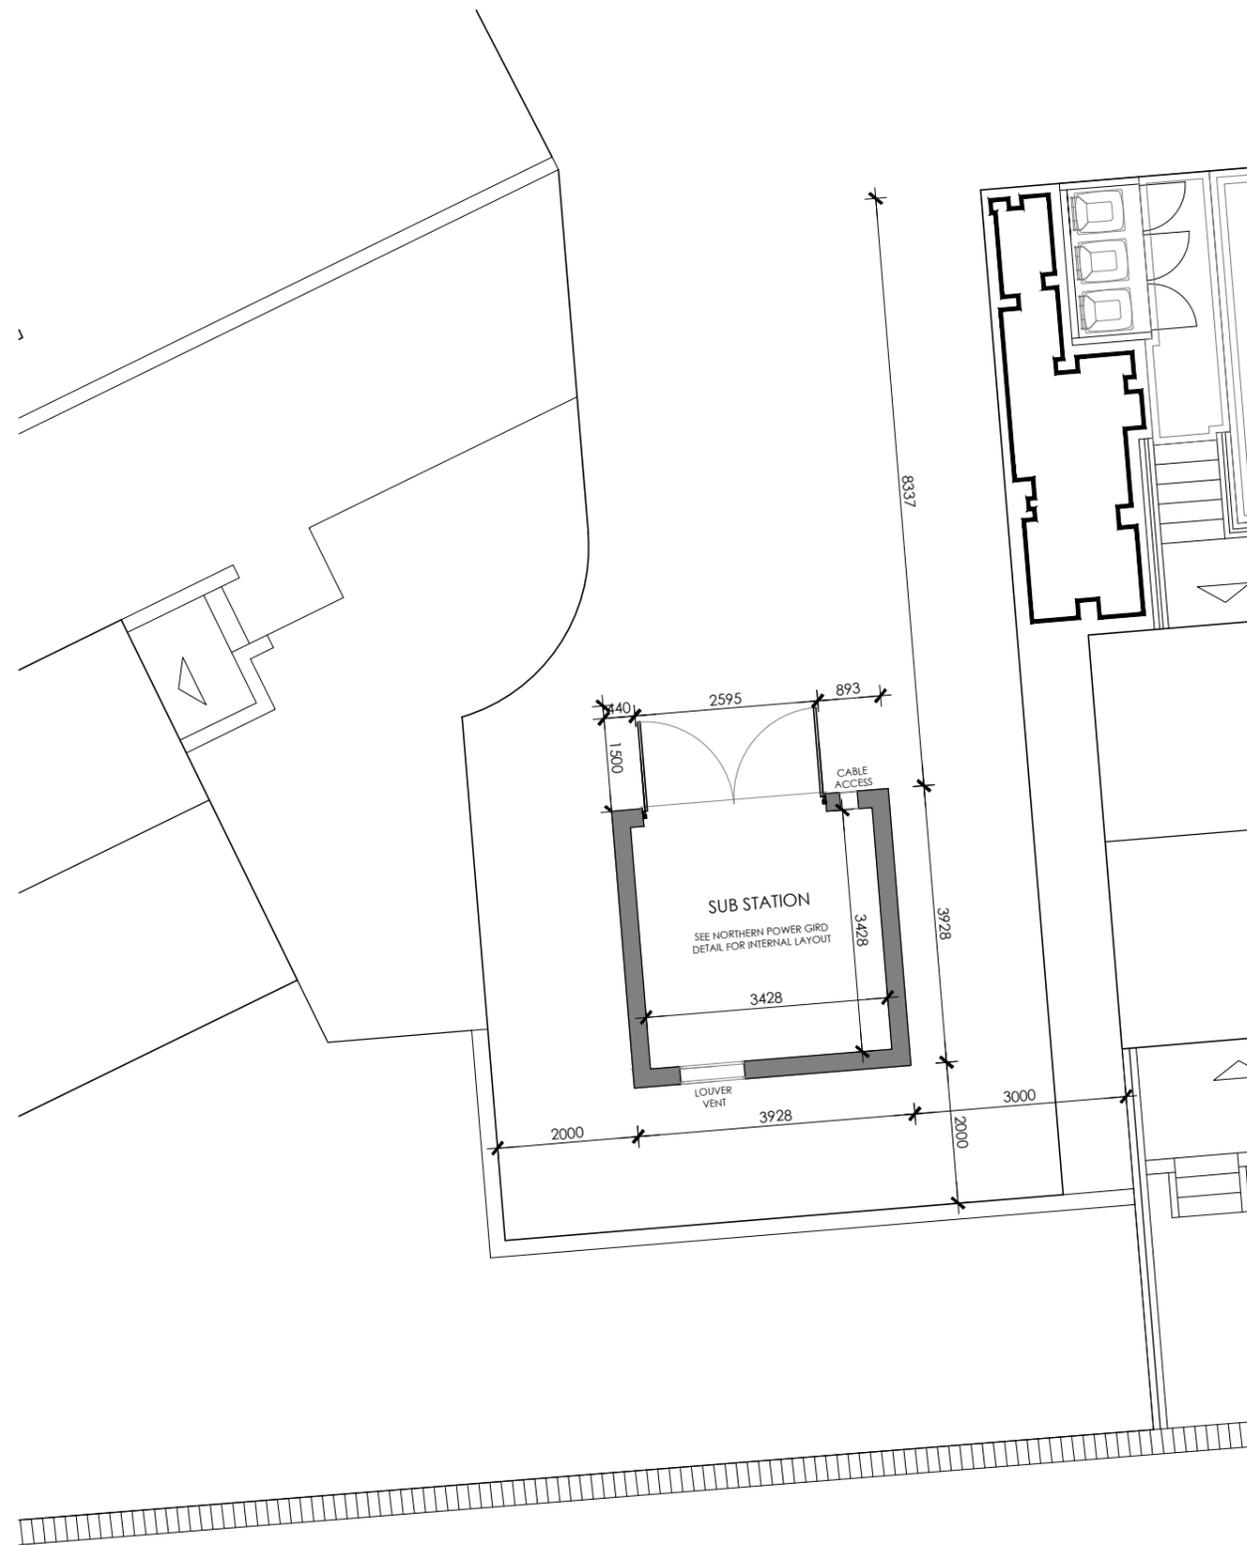


FRONT ELEVATION

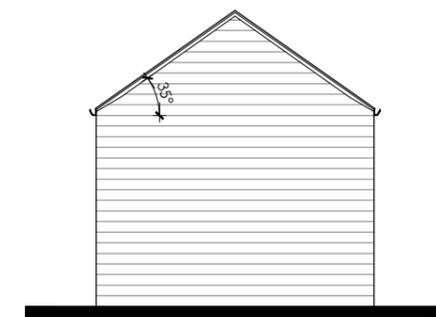

L.H. SIDE ELEVATION

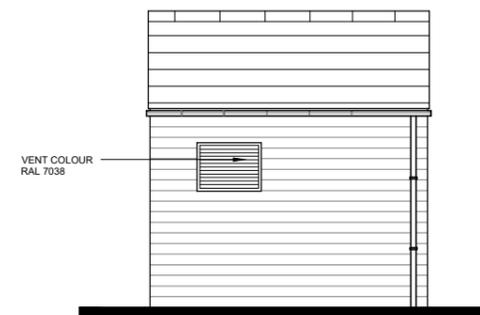

REAR ELEVATION

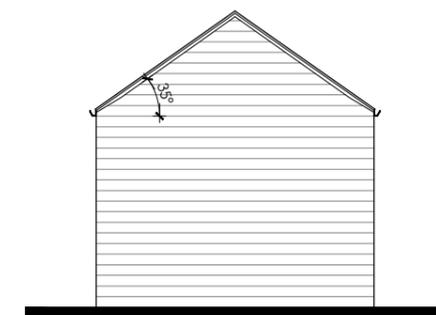

R.H. SIDE ELEVATION