


Proposed Site Block Plan  
Scale 1/200

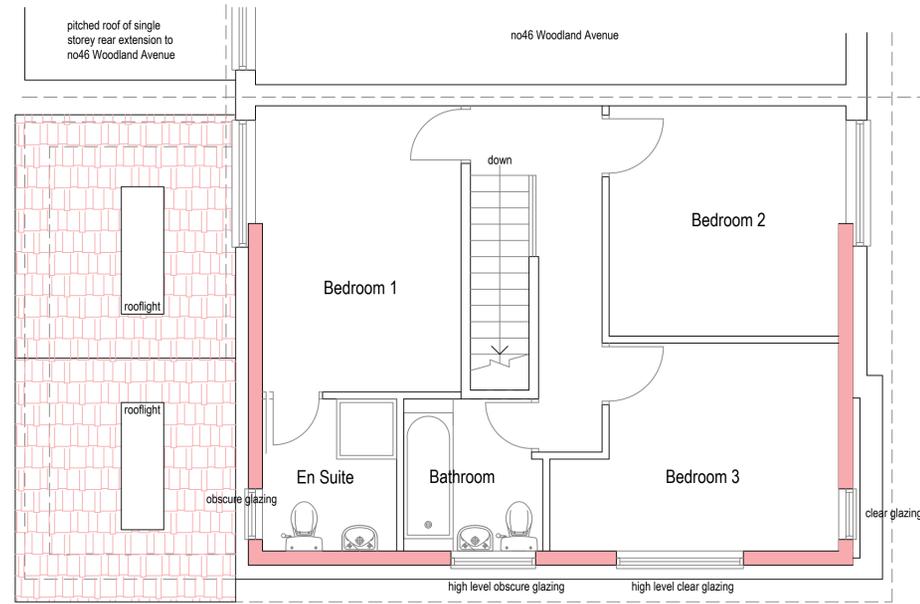


First Floor Plan  
Scale 1/50

proposed new dormer with vertical roof tiles to match main roof to fascia and side cheeks and flat roof Sarnafil membrane or similar

— extent of new dormer

■ extent of proposed new single storey extension

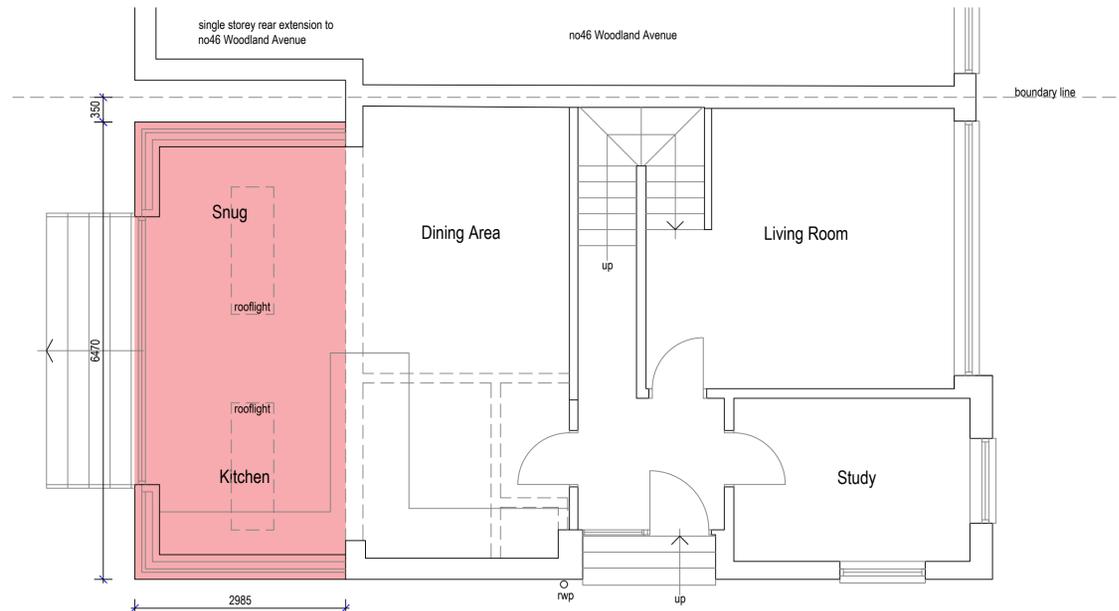

Proposed Ground Floor Plan  
Scale 1/50

REVISIONS:
A 23-11-2023 Dormer fascia and side cheeks amended to vertical tiles

NOTES:  
This drawing is copyright and shall not be reproduced without permission of ORBIT Architectural Services Limited. It is the Contractors responsibility to check all dimensions on site. It is the Contractors responsibility to ensure compliance with the Building Regulations. The information provided is based on a visual survey only and it is the Contractors responsibility to check all elements of structure prior to commencement on site and report any discrepancies to the Architect. This drawing is to be read in conjunction with all Structural Engineers drawings.

**O.A.S.**

**ORBIT ARCHITECTURAL SERVICES**

18 Parker Street, East Ardsley, Leeds, WF3 2AF  
Tel: 07547 523228 Email: pjbdesigns@hotmail.com

CLIENT:  
**Mark Proctor**

LOCATION:  
**48 Woodburn Avenue, Earlsheaton, WF12 8LJ**

PROJECT:  
**Single Storey Rear Extension**

DRAWING TITLE:  
**Proposed Floor Plans**

DATE: **Aug 2023** SCALE: **1:50, 200 @A1**

DRAWING N°:  
**272-03-02A**