


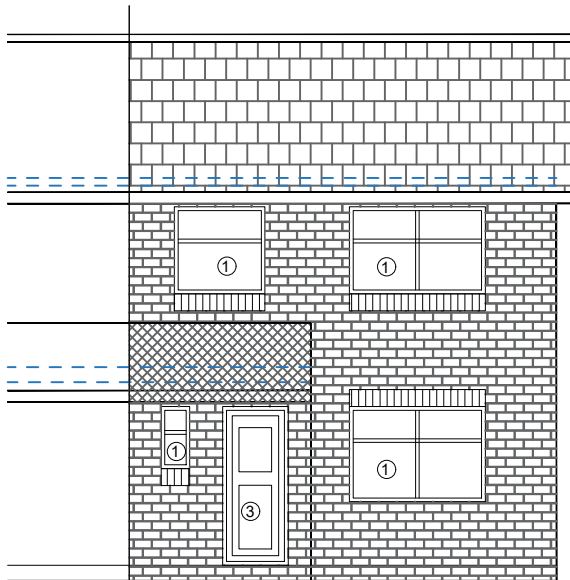


PROPOSED FRONT ELEVATION  
(north east)

PROPOSED REAR ELEVATION  
(south west)



EXISTING FRONT ELEVATION  
(north east)

- Existing Tiles /Slates  
Proposed Tiles matching  
Proposed Juliet Balcony  
Existing Brick work  
Proposed Brick work  
Existing Solar Panels  
Elevation through gable end  
Proposed Render matching to existing
- ① Existing UPVC white window  
② Proposed UPVC window in white colour  
③ Existing UPVC white door  
④ Proposed UPVC door in white colour

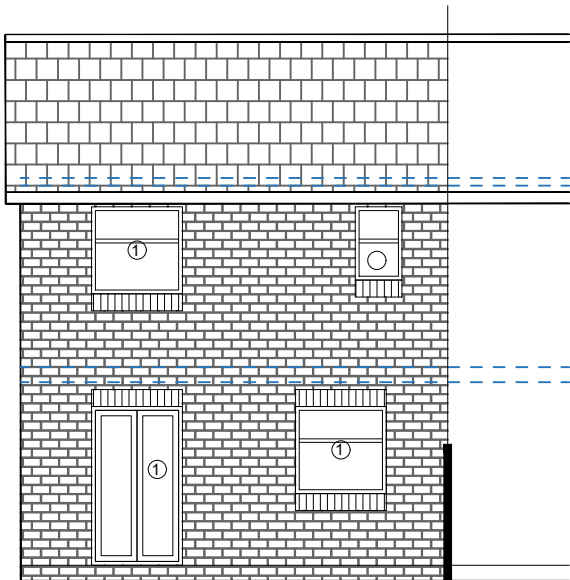

EXISTING REAR ELEVATION  
(south west)

NOTES

This drawing is subject to a detailed building and site survey, therefore no guarantee of its accuracy can be given.  
This drawing has been draughted in accordance with the clients design requirements.  
All areas are approximate and are subject to a detailed building and site survey and further design development.  
All dimensions should be checked prior to commencement of construction on site. Measurements should not be taken off the drawing.

|                                                 |       |          |         |
|-------------------------------------------------|-------|----------|---------|
|                                                 |       |          |         |
|                                                 |       |          |         |
| Rev                                             |       | Revision | Date    |
| JOB                                             |       |          |         |
| PROPOSED HOUSE EXTENSION AND ALTERATION         |       |          |         |
| ADDRESS                                         |       |          |         |
| 2 HERON CLOSE<br>WF13 3TH<br><br>MRS IFAR IMRAN |       |          |         |
| DATE                                            | SCALE | SHEET    | JOB NO  |
| 29/09/23                                        | 1:100 | 4@A3     | 23-5085 |