

CLIFFE LANE, GOMERSAL

NOTES
ALL WORK TO BE CARRIED OUT IN ACCORDANCE WITH THE BUILDING REGULATIONS AND THE REQUIREMENTS OF THE LOCAL AUTHORITY.

HOUSE TYPE F2_2 STOREY
DETACHED_4BED_8PERSON = PLOT 10




HOUSE TYPE B2_2 STOREY
SEMI_3BED_5PERSON = PLOT 71

HOUSE TYPE A2_3 STOREY SPLIT
SEMI_2BED_4PERSON = PLOT 70



DOUBLE GARAGE = PLOTS
01, 24, 23, 30, 31, 35, 36, 39, 40, 50, 51, 71, 72, 81 & 82

SINGLE GARAGE = PLOTS
04, 48 & 49

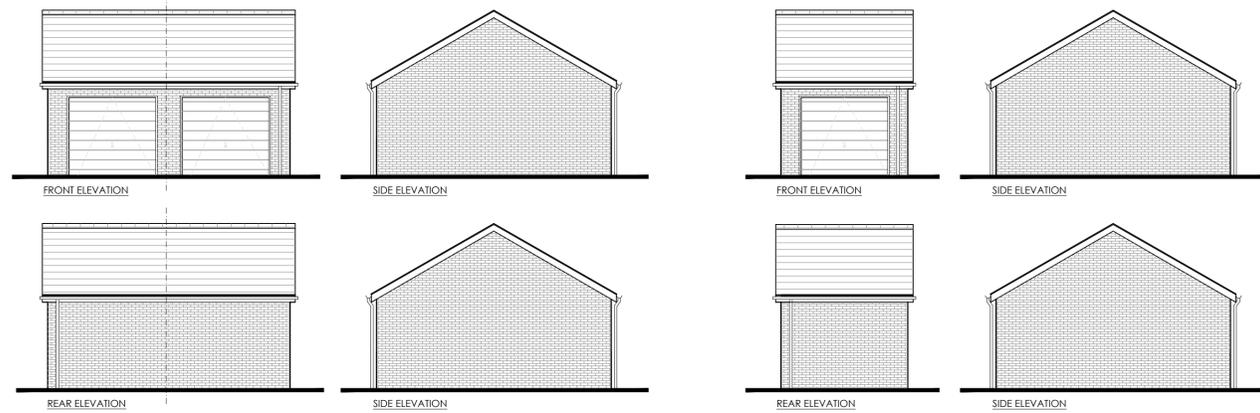

0 5 10m SCALE 1:100

REV DESCRIPTION BY CHD DATE

LOROC
ARCHITECTS
25A PARK SQUARE WEST, LEEDS, LS1 2PW
T: 0113 233 7755 W: www.loroc.co.uk
3RD FLOOR, 86 - 90 PAUL STREET, LONDON, EC2A 4NE
T: 0203 875 5333

CLIENT
QUARTERS GOMERSAL

PROJECT
CLIFFE LANE, GOMERSAL

TITLE
HOUSE TYPES BA^{SPLIT}, F & GARAGES

DRAWING NO. 1694-110 REVISION -
SCALE 1:100 @ A1 DATE 01.23
DRAWN BY BC CHECKED BY JC

PURPOSE OF ISSUE
 PLANNING BUILDING REGS TENDER
 COMMENT INFORMATION CONSTRUCTION

THIS DRAWING IS COPYRIGHT AND THE INTELLECTUAL PROPERTY OF LOROC ARCHITECTS LIMITED. THIS DRAWING MAY NOT BE REPRODUCED IN WHOLE OR IN PART WITHOUT WRITTEN AUTHORITY. NO DIMENSIONS TO BE SCALED FROM THIS DRAWING. ALL DIMENSIONS TO BE CHECKED ON SITE PRIOR TO COMMENCEMENT OF WORKS AND ANY DISCREPANCIES REPORTED TO THE ARCHITECT/ENGINEER/CONTRACTOR.