
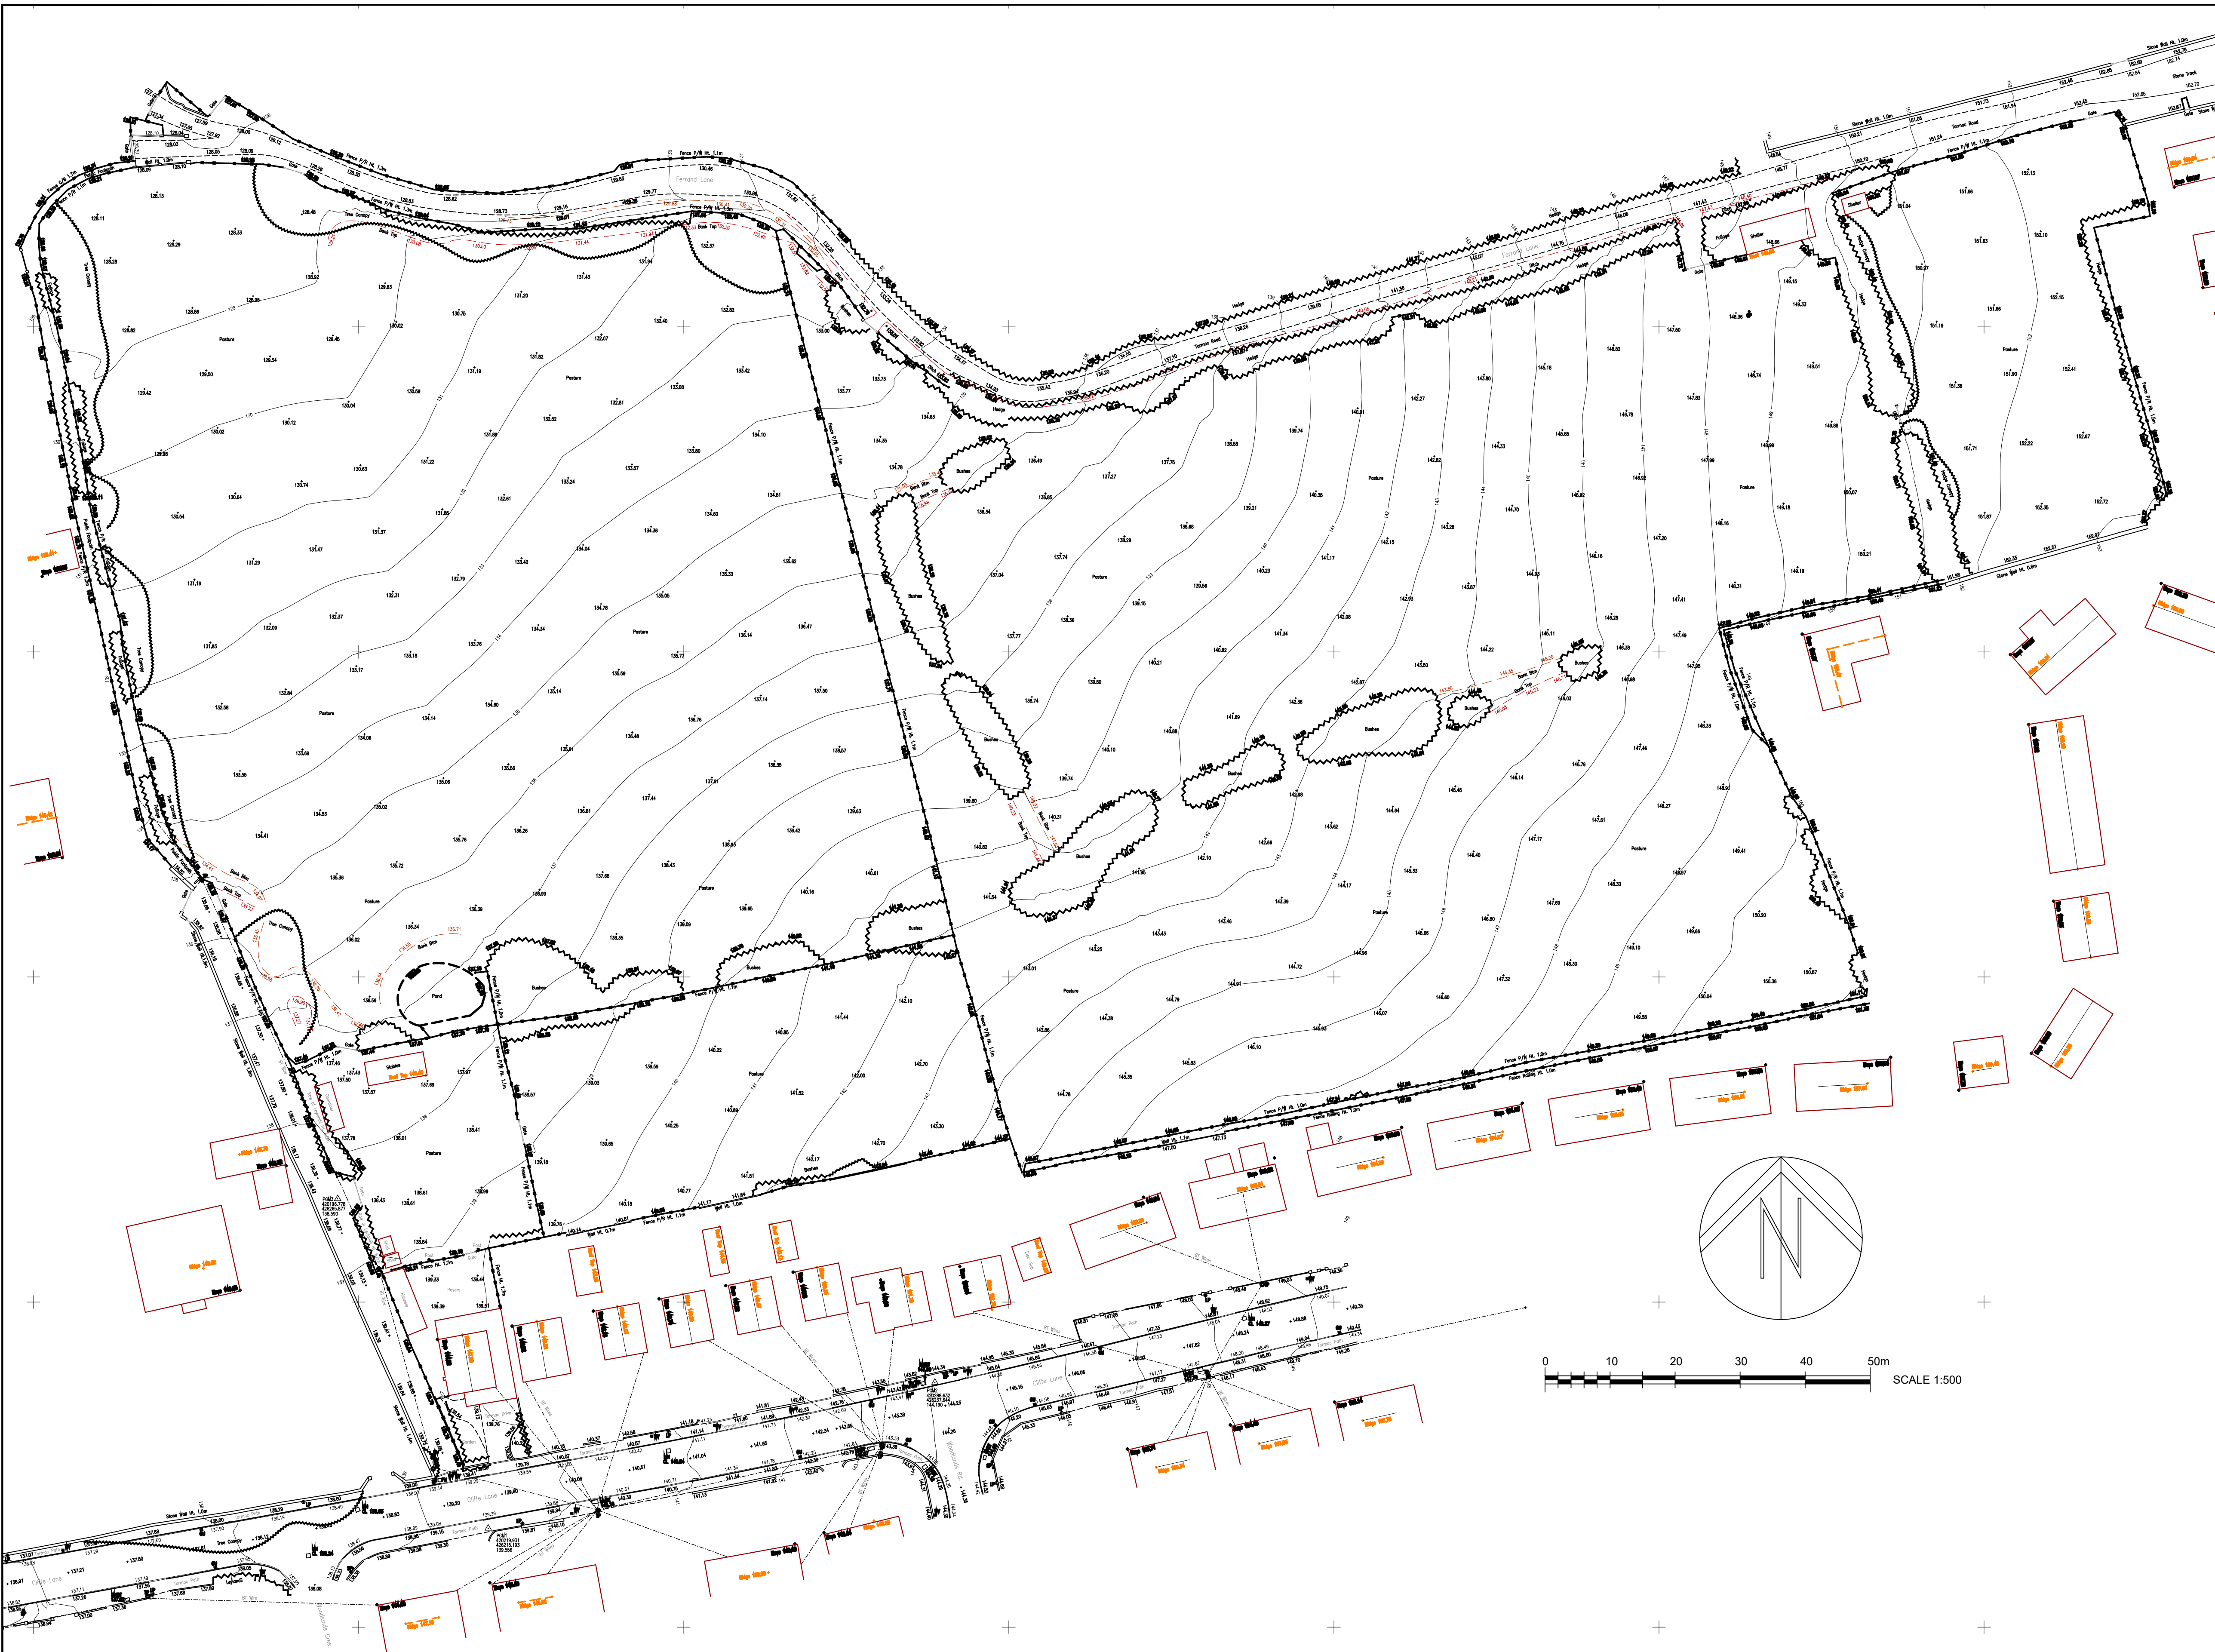


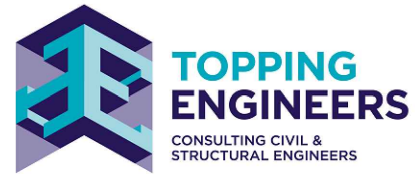

Topographical Survey 1:500

This drawing is copyright of Topping Engineers LTD and must not be copied or reproduced in anyway without written consent.
DO NOT SCALE OFF THIS DRAWING

- Notes:**
1. This drawing is to be read in conjunction with all relevant architect's and engineer's drawings.
 2. It is assumed that all works will be carried out by a competent contractor working, where appropriate, to an approved method statement.

No.	Revision	Date	Drwn
Status			
 Topping ENGINEERS CONSULTING CIVIL & STRUCTURAL ENGINEERS Alire House 12 Victoria Avenue Harrogate HG1 1ED t: 01423 522 293 Unit 223 Ducie House Ducie Street Manchester M1 2JW t: 0161 806 1701 www.topping-engineers.com			
Client			
Quarters Gomersal			
Project			
Cliffe Lane Gomersal			
Drawing title			
Topo Survey			
Drawn	PB	Chkd	Date
Contract No.	22691-C-DR	Org No.	0115
		Scale	1:500
		Revision	