

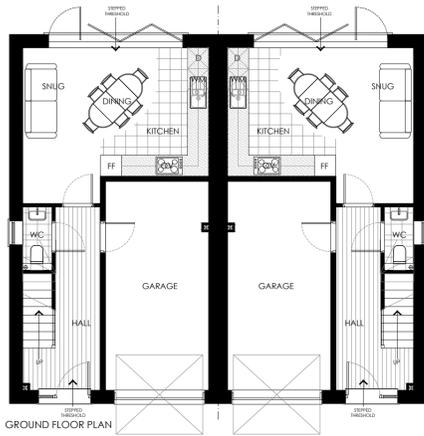
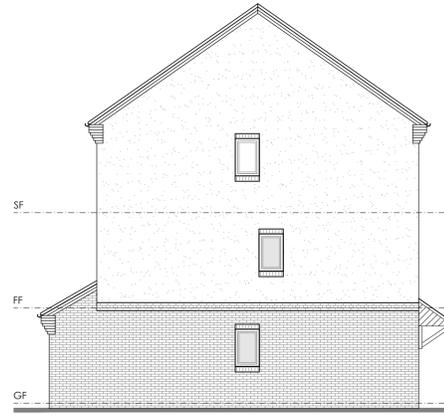
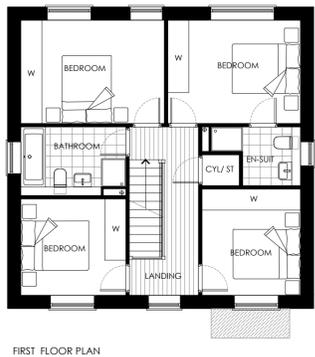


# CLIFFE LANE, GOMERSAL

HOUSE TYPE D4\_3 STOREY  
SEMI\_4BED\_8PERSON = PLOTS  
18, 19, 20, 21, 25 & 26


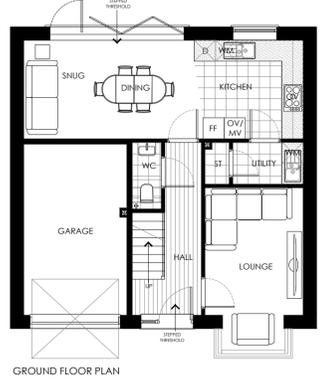


HOUSE TYPE F2\_2 STOREY  
DETACHED\_4BED\_8PERSON = PLOT  
83 & 15

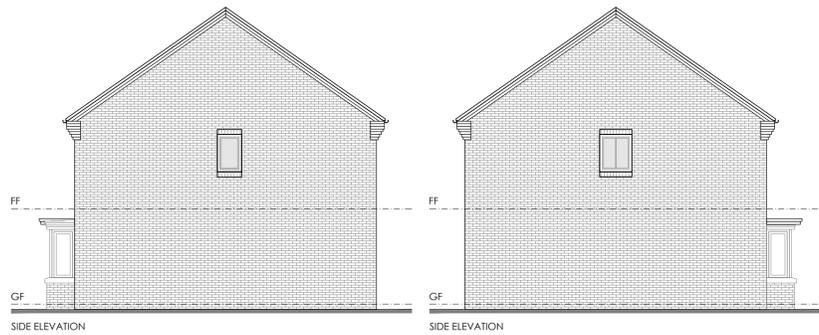

PLEASE REFERENCE ENGINEERS DRAWING INFORMATION  
FOR FINISH FLOOR LEVEL AND PARTY WALL SPLITS

HOUSE TYPE G2\_2 STOREY  
DETACHED\_4BED\_7PERSON = PLOT  
24

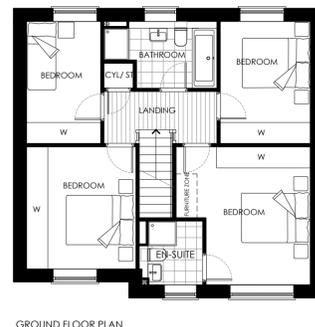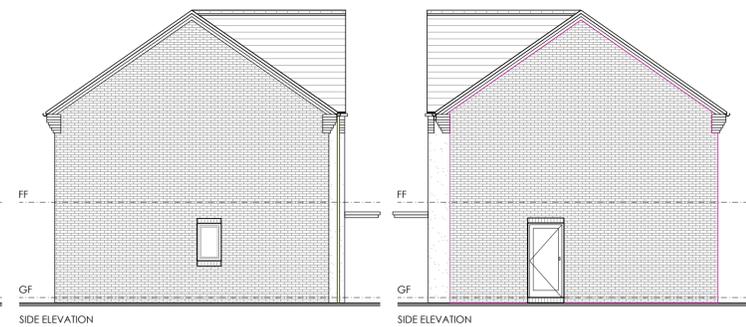

**NOTES**  
ALL WORK TO BE CARRIED OUT IN ACCORDANCE WITH THE  
BUILDING REGULATIONS AND THE REQUIREMENTS OF THE LOCAL  
AUTHORITY.

B	PARTY WALL NOTE ADDED	BC	JC	02.05.24
A	UPDATED PLOT NUMBERING	BC	JC	26.03.24

REV	DESCRIPTION	BY	CHKD	DATE
-----	-------------	----	------	------



CLIENT  
QUARTERS GOMERSAL

PROJECT  
CLIFFE LANE, GOMERSAL

TITLE  
HOUSE TYPES D4, F & G

DRAWING NO.	1694-105	REVISION	B
SCALE	1:100 @ A1	DATE	01.23
DRAWN BY	BC	CHECKED BY	JC

PURPOSE OF ISSUE

<input checked="" type="radio"/> PLANNING	<input type="radio"/> BUILDING REGS	<input type="radio"/> TENDER
<input type="radio"/> COMMENT	<input type="radio"/> INFORMATION	<input type="radio"/> CONSTRUCTION

THIS DRAWING IS COPYRIGHT AND THE INTELLECTUAL PROPERTY OF LOROC ARCHITECTS LIMITED. THIS DRAWING MAY NOT BE REPRODUCED IN WHOLE OR IN PART WITHOUT WRITERS AUTHORITY. NO DIMENSIONS TO BE SCALED FROM THIS DRAWING. ALL DIMENSIONS TO BE CHECKED ON SITE PRIOR TO COMMENCEMENT OF WORKS AND ANY DISCREPANCIES REPORTED TO THE ARCHITECT/ENGINEER/CONTRACTOR.