


CLIFFE LANE, GOMERSAL


HOUSE TYPE F2 - BESPOKE_2 STOREY
DETACHED_4BED_8PERSON = PLOT
10

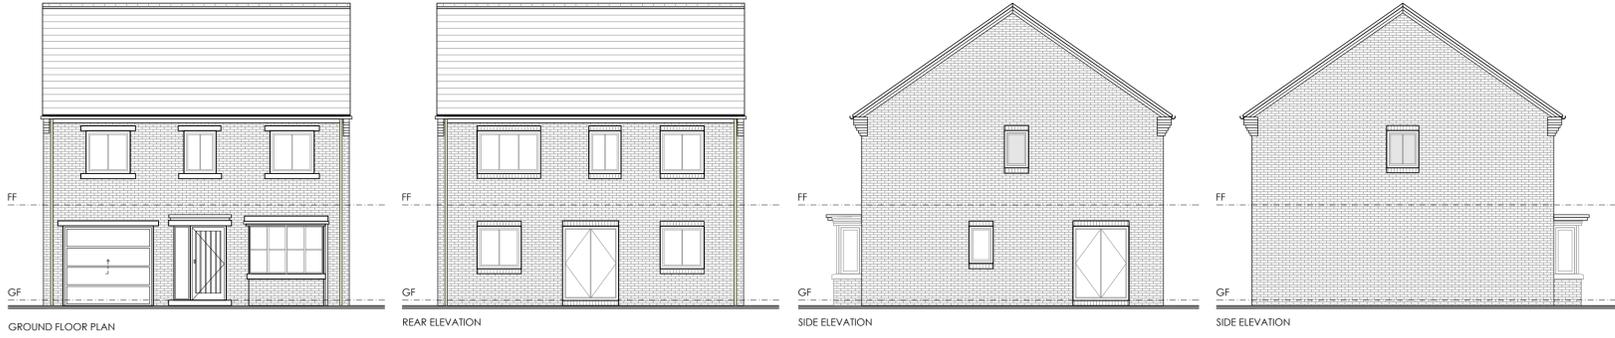

NOTES
ALL WORK TO BE CARRIED OUT IN ACCORDANCE WITH THE BUILDING REGULATIONS AND THE REQUIREMENTS OF THE LOCAL AUTHORITY.




HOUSE TYPE B2_2 STOREY
SEMI_3BED_5PERSON = PLOT
71

HOUSE TYPE A2 - BESPOKE_3 STOREY SPLIT
SEMI_2BED_4PERSON = PLOT
70

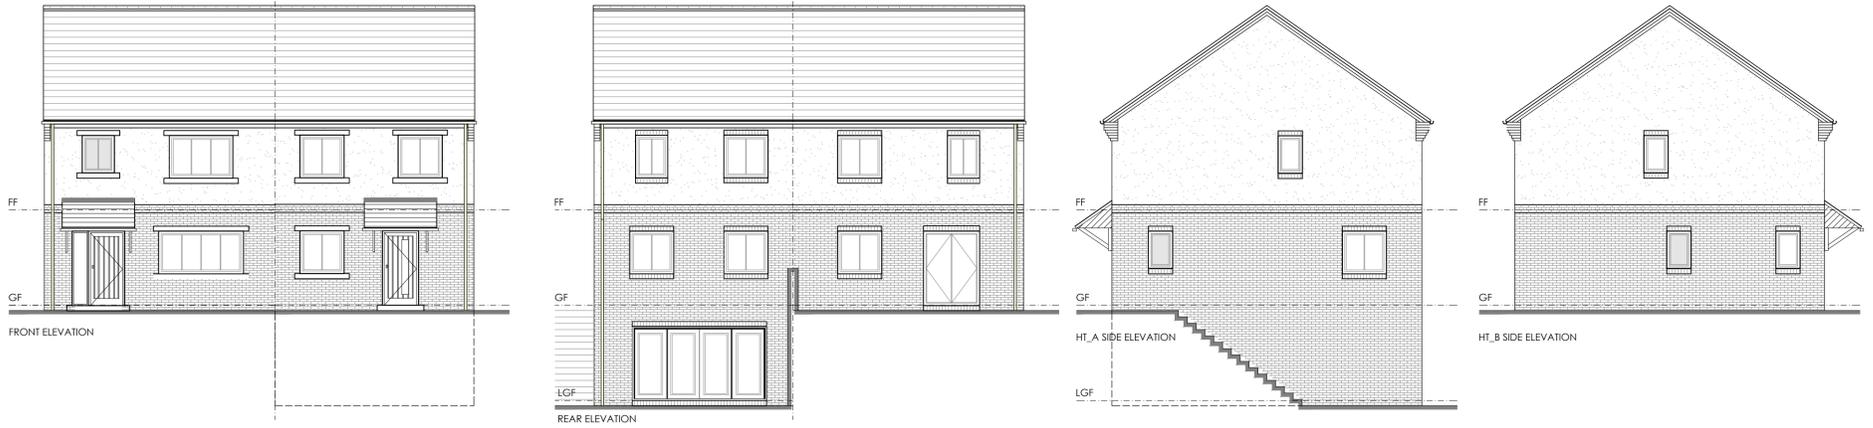

HOUSE TYPE E2 BESPOKE_2 STOREY
SEMI_2BED_4PERSON = PLOTS
64

HOUSE TYPE A2_2 STOREY
SEMI_2BED_4PERSON = PLOTS
63

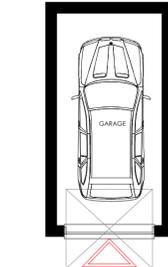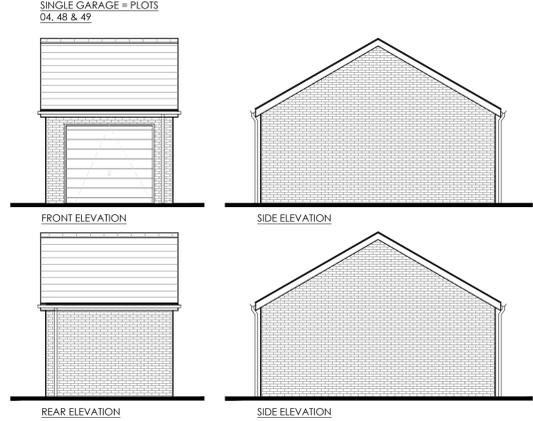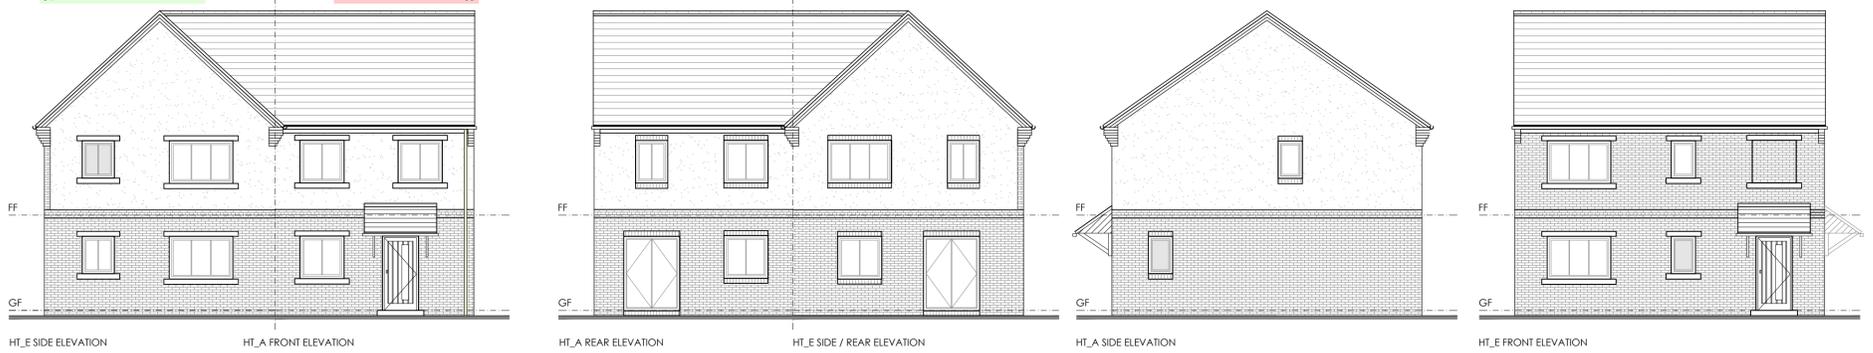

PLEASE REFERENCE ENGINEERS DRAWING INFORMATION FOR FINISH FLOOR LEVEL AND PARTY WALL SPLITS



B	PARTY WALL NOTE ADDED	BC	JC	02.05.24
A	CREATED BOOKENDS HOUSE TYPE (HT E)	BC	JC	26.03.24

REV	DESCRIPTION	BY	CHKD	DATE
-----	-------------	----	------	------



CLIENT: **QUARTERS GOMERSAL**

PROJECT: **CLIFFE LANE, GOMERSAL**

TITLE: **HOUSE TYPES BA^{SPLIT}, F & GARAGES**

DRAWING NO.	1694-110	REVISION	B
SCALE	1:100 @ A1	DATE	01.23
DRAWN BY	BC	CHECKED BY	JC

PURPOSE OF ISSUE			
<input checked="" type="radio"/>	PLANNING	<input type="radio"/>	TENDER
<input type="radio"/>	BUILDING REGS	<input type="radio"/>	CONSTRUCTION
<input type="radio"/>	COMMENT	<input type="radio"/>	INFORMATION

THIS DRAWING IS COPYRIGHT AND THE INTELLECTUAL PROPERTY OF LOROC ARCHITECTS LIMITED. THIS DRAWING MAY NOT BE REPRODUCED IN WHOLE OR IN PART WITHOUT WRITTEN AUTHORITY. NO DIMENSIONS TO BE SCALED FROM THIS DRAWING. ALL DIMENSIONS TO BE CHECKED ON SITE PRIOR TO COMMENCEMENT OF WORKS AND ANY DISCREPANCIES REPORTED TO THE ARCHITECT/ENGINEER/CONTRACTOR.