

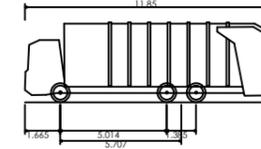
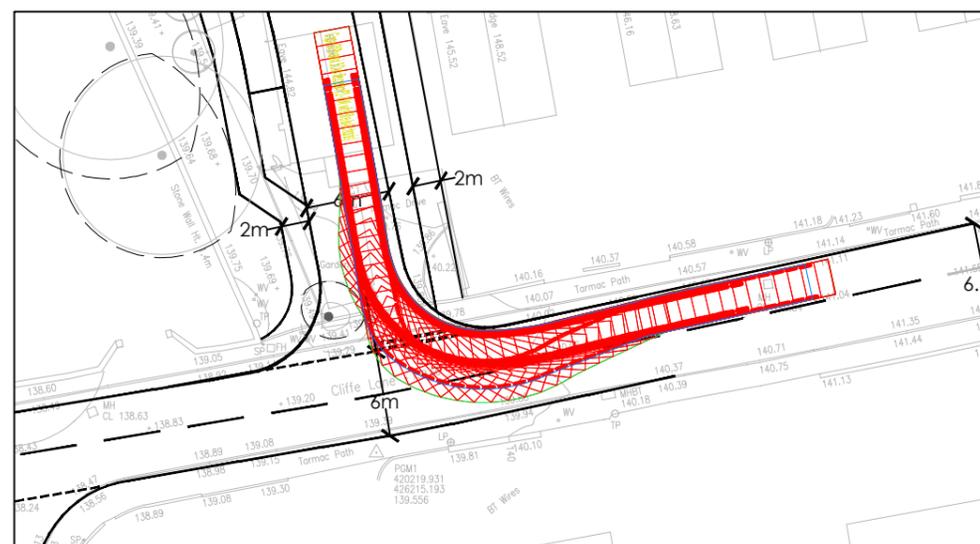


- Sanderson Associates Consulting Engineers ("the consultant"), has not checked or verified, and shall have no liability whatsoever for any inaccuracies which may be attributable to any data, reports, base plan(s) and drawings provided by the client, or purchased by the consultant on the client's behalf, that may have been utilised within this drawing.
- The consultant shall not be liable for the use by any person of any document for any purpose other than that for which the same were provided by the consultant.
- No liability whatsoever is accepted by the consultant for any error or omissions.
- The consultant accepts no liability for any vehicle specification errors within the vehicle track software used and / or its vehicle libraries.

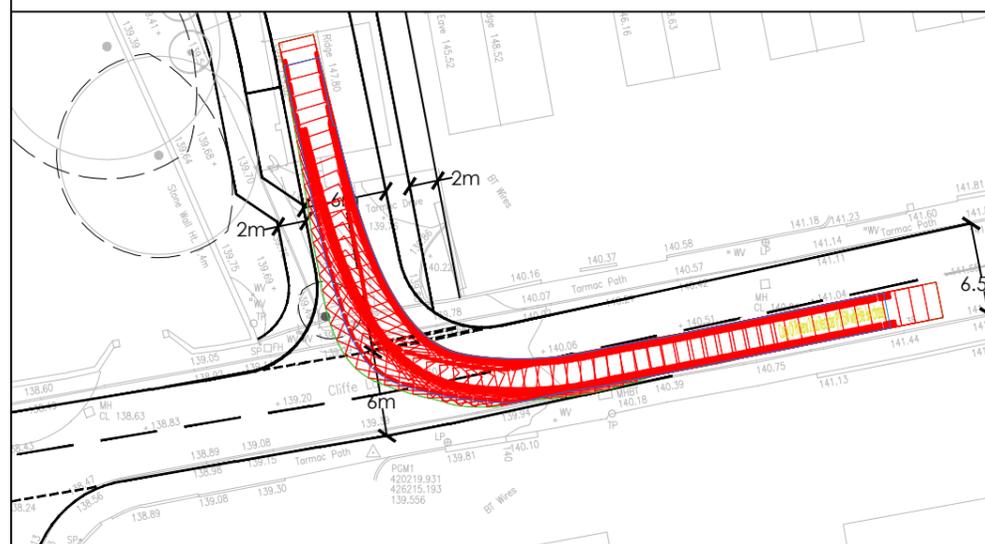

Copy Of Phoenix 2 Duo Recycler (P2-15W with Elite 6x4 chassis)
 Overall Length 11.850m
 Overall Width 3.750m
 Overall Body Height 2.530m
 Min Body Ground Clearance 0.309m
 Track Width 2.530m
 Lock to lock time 4.00s
 Wall to Wall Turning Radius 11.035m

A	Note Added	SB	May 24	KS
Rev	Amendment	Drawn	Date	Checked

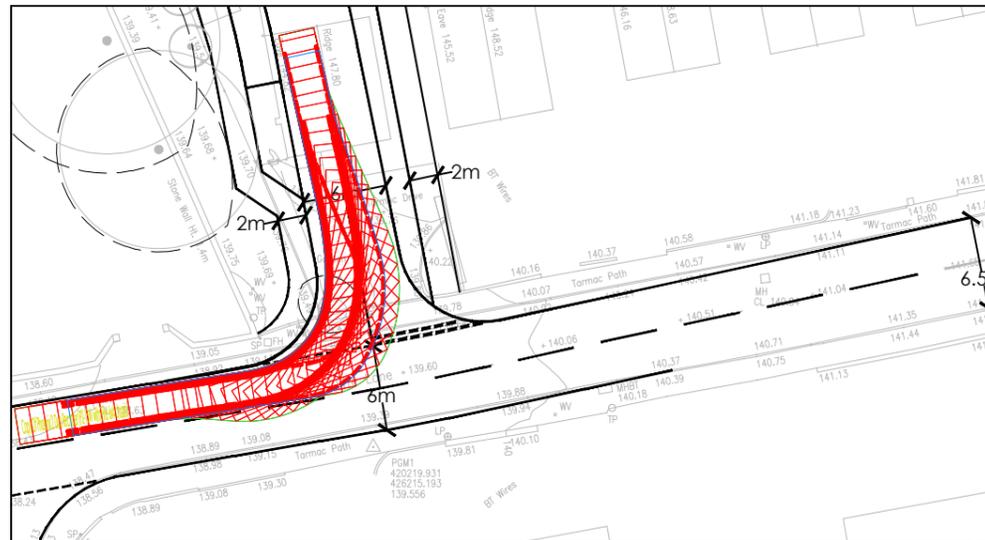

Highways | Traffic | Transportation | Water

T 01924 844080 mail@sandersonassociates.co.uk
 F 01924 844081 www.sandersonassociates.co.uk

Project Name
**Cliffe Lane
 Gomersal**

Drawing Title
**Access Arrangement
 Approved (Planning Ref 2019/90902)**

Scale	1:500	Drawn By	SB
Drawing Size	A3	Checked By	KS
Date	July 2023	Approved By	KS

Drawing Number	152130-001	Rev	A
----------------	------------	-----	---