



Car and Refuse Vehicle




Refuse and Delivery Vehicle




Refuse and Delivery Vehicle

Sanderson Associates Consulting Engineers ("the consultant"), has not checked or verified, and shall have no liability whatsoever for any inaccuracies which may be attributable to any data, reports, base plan(s) and drawings provided by the client, or purchased by the consultant on the client's behalf, that may have been utilised within this drawing.


- The consultant shall not be liable for the use by any person of any document for any purpose other than that for which the same were provided by the consultant.
- No liability whatsoever is accepted by the consultant for any error or omissions.
- The consultant accepts no liability for any vehicle specification errors within the vehicle track software used and / or its vehicle libraries.
- The locations of utilities apparatus, if shown, is reproduced from plans supplied to the consultant, although care has been taken when duplicating this information. These locations are approximate only and no guarantee can be given for their accuracy. It is the client's or its appointed agent/contractors responsibility to verify the exact locations on site by hand dug trial holes or other appropriate means prior to mechanical excavation.
- Service connections are not shown but their presence should be anticipated.
- Reference to any third party equipment shown on this drawing was only relevant at the time the drawing was prepared.
- It is the client's responsibility to ensure that any equipment ordered meets the design.

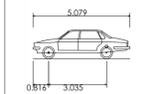

Large Car (2006)  
 Overall Length 5.079m  
 Overall Width 1.872m  
 Overall Body Height 1.525m  
 Min Body Ground Clearance 0.310m  
 Max Track Width 1.831m  
 Lock to lock time 4.00s  
 Kerb to Kerb Turning Radius 5.900m

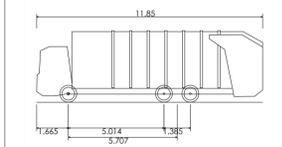

Copy Of Phoenix 2 Duo Recycler (P2-15W with Elite 6x4 chassis)  
 Overall Length 11.850m  
 Overall Width 2.530m  
 Overall Body Height 3.756m  
 Min Body Ground Clearance 0.309m  
 Track Width 2.530m  
 Lock to lock time 4.00s  
 Wall to Wall Turning Radius 11.035m

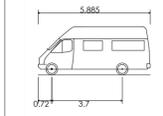

4.6t Light Van  
 Overall Length 5.885m  
 Overall Width 2.000m  
 Overall Body Height 2.526m  
 Min Body Ground Clearance 0.299m  
 Track Width 1.755m  
 Lock to lock time 4.00s  
 Kerb to Kerb Turning Radius 6.000m

A	Layout updated	AA	28.03.24	SB
Rev	Amendment	Drawn	Date	Checked

**sanderson**  
 associates  
 consulting engineers

Highways | Traffic | Transportation | Water

T 01924 844080 mail@sandersonassociates.co.uk  
 F 01924 844081 www.sandersonassociates.co.uk

Project Title	Cliffe Lane Gomersal			
Drawing Title	Swept Path Analysis			
Scale	1:500	Drawn By	SB	
Drawing Size	A1	Checked By	KS	
Date	July 2023	Approved By	KS	
Drawing Number	152130-002	Rev	A	