


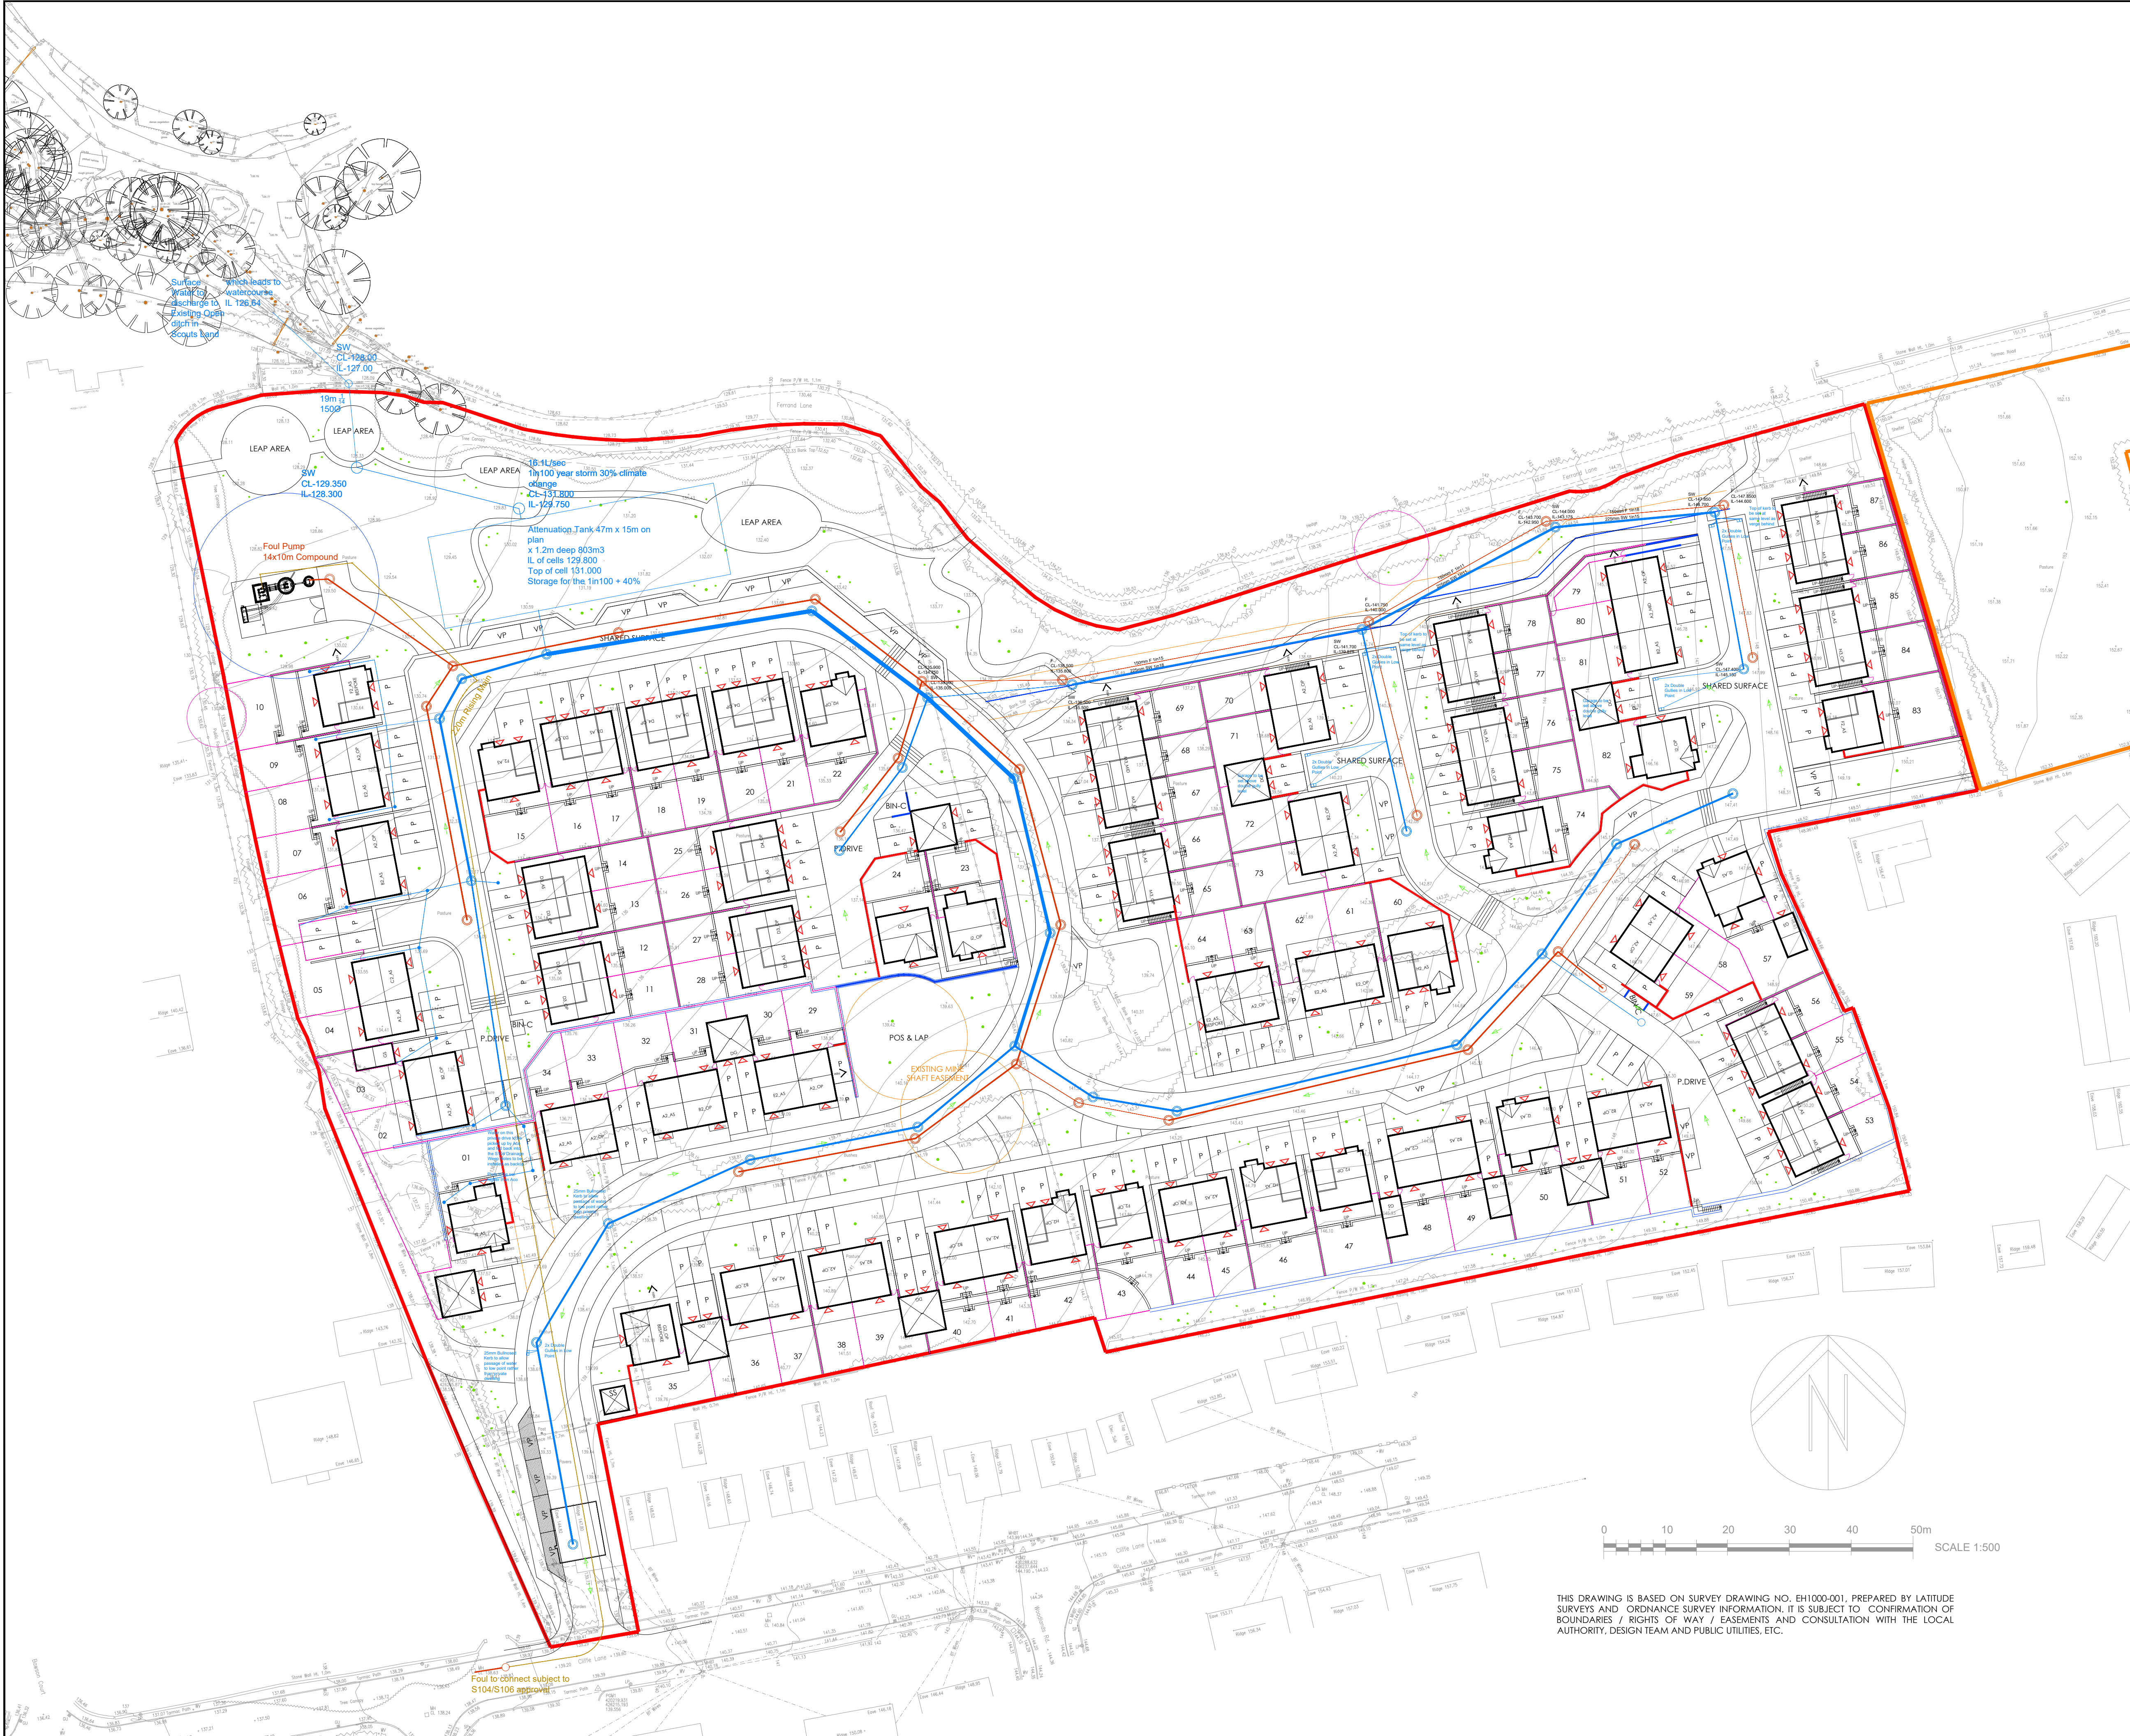

This drawing is copyright of Topping Engineers LTD and must not be copied or reproduced in anyway without written consent.
DO NOT SCALE OFF THIS DRAWING

- Notes:
1. This drawing is to be read in conjunction with all relevant architect's and engineer's drawings.
 2. It is assumed that all works will be carried out by a competent contractor working, where appropriate, to an approved method statement.

No.	Revision	Date	Drwn
Status			
			
Client Quarters Gomersall			
Project Cliffe Lane Gomersall			
Drawing title Drainage Strategy - On Site			
Drawn RT	Chkd	Date FEB 24	Scale 1/500
Contract No. 23054-C-DR	Drg No. 0100	Revision P4	