

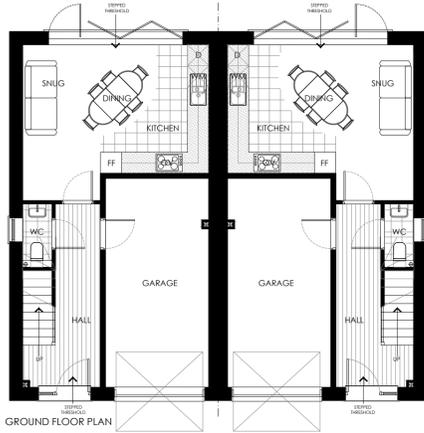
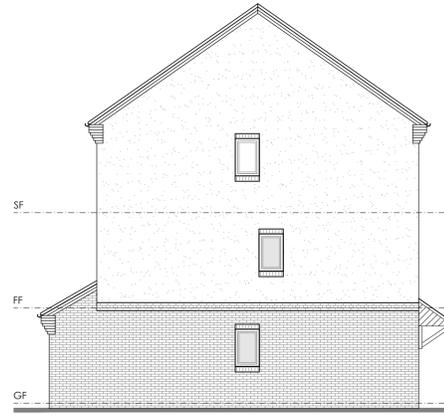
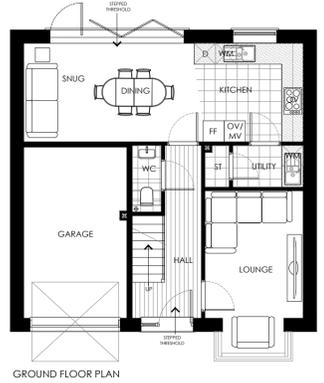


CLIFFE LANE, GOMERSAL

HOUSE TYPE D4, 3 STOREY
SEMI_4BED_8PERSON = PLOTS
25, 26, 27, 28, 29 & 30



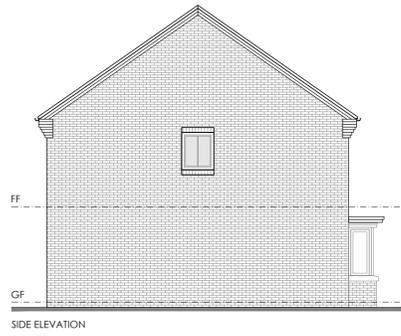


HOUSE TYPE F2, 2 STOREY
DETACHED_4BED_8PERSON = PLOT
16 & 93

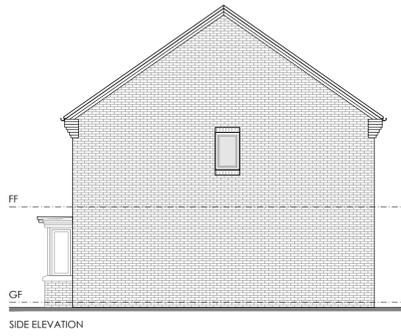

PLEASE REFERENCE ENGINEERS DRAWING INFORMATION
FOR FINISH FLOOR LEVEL AND PARTY WALL SPLITS

HOUSE TYPE G2, 2 STOREY
DETACHED_4BED_7PERSON = PLOT
24

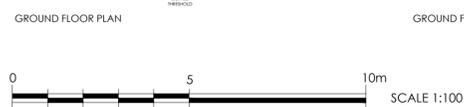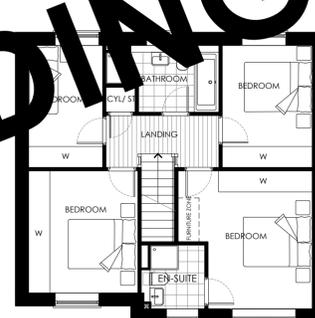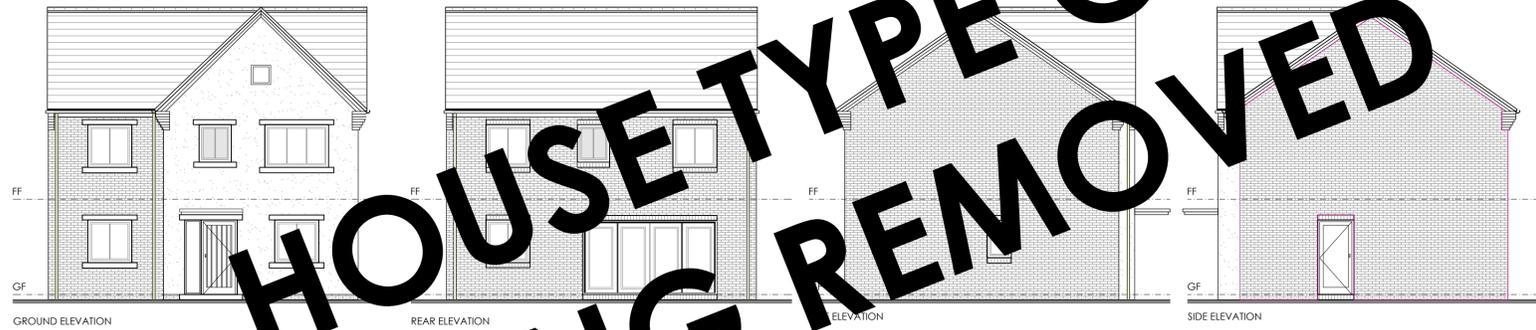

NOTES
ALL WORK TO BE CARRIED OUT IN ACCORDANCE WITH THE
BUILDING REGULATIONS AND THE REQUIREMENTS OF THE LOCAL
AUTHORITY.

C	PLOT NUMBERING UPDATED	BC	JC	12.08.24
B	PARTY WALL NOTE ADDED	BC	JC	02.05.24
A	UPDATED PLOT NUMBERING	BC	JC	26.03.24

REV	DESCRIPTION	BY	CHKD	DATE
-----	-------------	----	------	------

LOROC
ARCHITECTS
25A PARK SQUARE WEST,
LEEDS, LS1 2PW
T: 0113 233 7755
W: www.loroc.co.uk
3RD FLOOR, 86 - 90 PAUL STREET,
LONDON, EC2A 4NE
T: 0203 875 5333

CLIENT
QUARTERS GOMERSAL

PROJECT
CLIFFE LANE, GOMERSAL

TITLE
HOUSE TYPES D4, F

DRAWING NO.	1694-105	REVISION	C
SCALE	1:100 @ A1	DATE	01.23
DRAWN BY	BC	CHECKED BY	JC

PURPOSE OF ISSUE			
<input checked="" type="radio"/>	PLANNING	<input type="radio"/>	TENDER
<input type="radio"/>	BUILDING REGS	<input type="radio"/>	CONSTRUCTION
<input type="radio"/>	INFORMATION	<input type="radio"/>	

THIS DRAWING IS COPYRIGHT AND THE INTELLECTUAL PROPERTY OF LOROC ARCHITECTS LIMITED. THIS DRAWING MAY NOT BE REPRODUCED IN WHOLE OR IN PART WITHOUT WRITERS AUTHORITY. NO DIMENSIONS TO BE SCALED FROM THIS DRAWING. ALL DIMENSIONS TO BE CHECKED ON SITE PRIOR TO COMMENCEMENT OF WORKS AND ANY DISCREPANCIES REPORTED TO THE ARCHITECT/ENGINEER/CONTRACTOR.