





CLIFFE LANE, GOMERSAL

HOUSE TYPE F2 - BESPOKE, 2 STOREY
DETACHED, 4BED, 8PERSON = PLOT
10

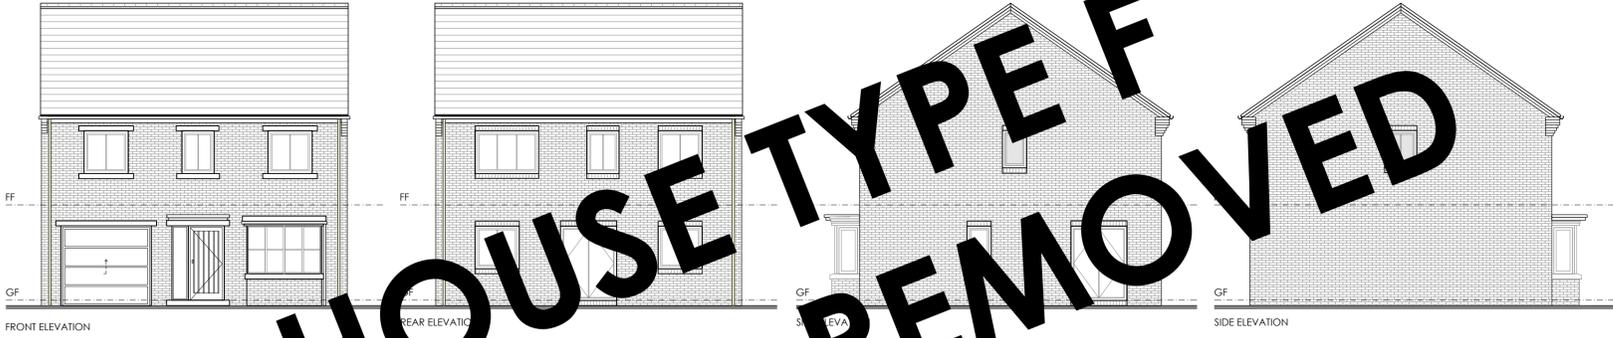







HOUSE TYPE B2, 2 STOREY
SEMI, 3BED, 5PERSON = PLOT
81

HOUSE TYPE A2 - BESPOKE, 3 STOREY SPLIT
SEMI, 2BED, 4PERSON = PLOT
80

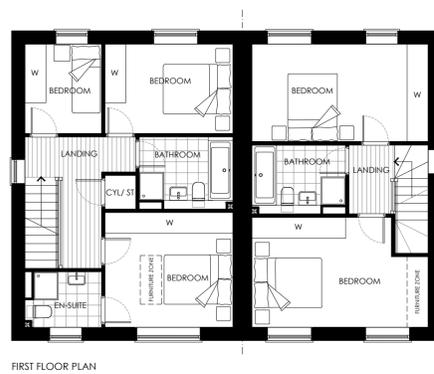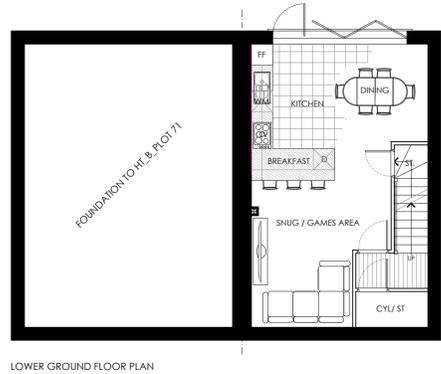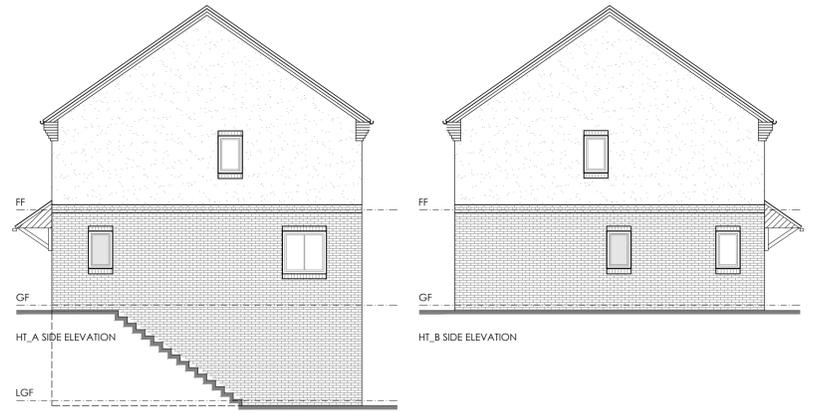

HOUSE TYPE E2 BESPOKE, 2 STOREY
SEMI, 2BED, 4PERSON = PLOTS
74

HOUSE TYPE A2, 2 STOREY
SEMI, 2BED, 4PERSON = PLOTS
73

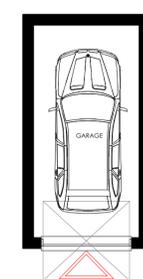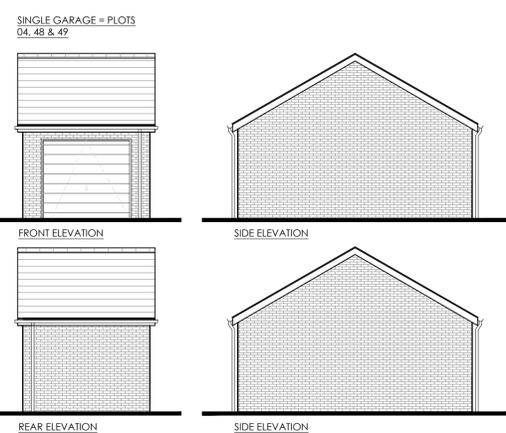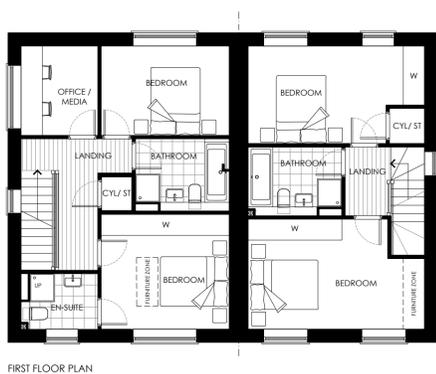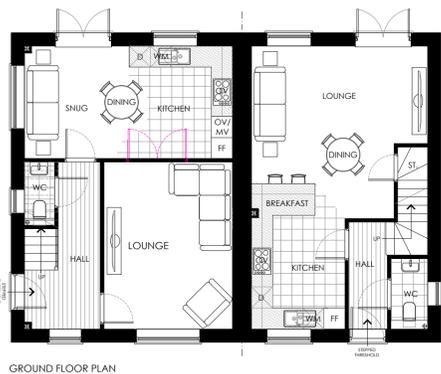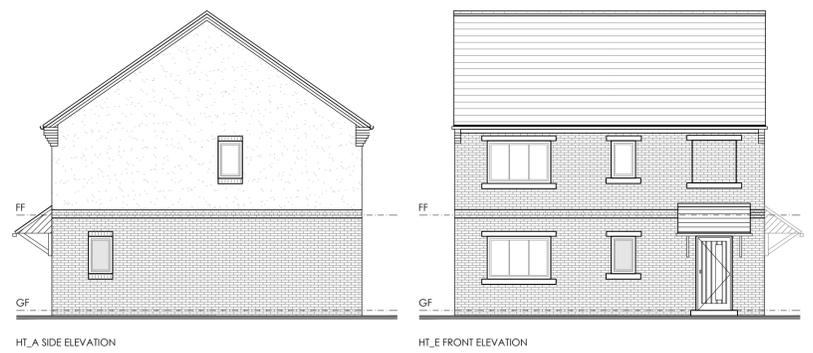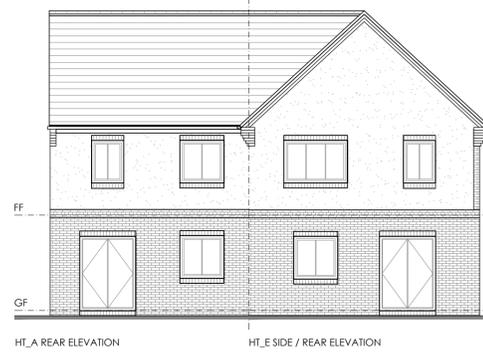

PLEASE REFERENCE ENGINEERS DRAWING INFORMATION
FOR FINISH FLOOR LEVEL AND PARTY WALL SPLITS



NOTES
ALL WORK TO BE CARRIED OUT IN ACCORDANCE WITH THE
BUILDING REGULATIONS AND THE REQUIREMENTS OF THE LOCAL
AUTHORITY.

C	PLOT NUMBERING UPDATED	BC	JC	12.08.24
B	PARTY WALL NOTE ADDED	BC	JC	02.05.24
A	CREATED BOOKENDS HOUSE TYPE (HT E)	BC	JC	26.03.24

REV DESCRIPTION BY CHKD DATE



CLIENT
QUARTERS GOMERSAL

PROJECT
CLIFFE LANE, GOMERSAL

TITLE
HOUSE TYPES BA_{SPLIT}, EA
& GARAGES

DRAWING NO.	1694-110	REVISION	C
SCALE	1:100 @ A1	DATE	01.23
DRAWN BY	BC	CHECKED BY	JC

PURPOSE OF ISSUE
 PLANNING BUILDING REGS TENDER
 COMMENT INFORMATION CONSTRUCTION

THIS DRAWING IS COPYRIGHT AND THE INTELLECTUAL PROPERTY OF LOROC ARCHITECTS LIMITED. THIS DRAWING MAY NOT BE REPRODUCED IN WHOLE OR IN PART WITHOUT WRITTEN AUTHORITY. NO DIMENSIONS TO BE SCALED FROM THIS DRAWING. ALL DIMENSIONS TO BE CHECKED ON SITE PRIOR TO COMMENCEMENT OF WORKS AND ANY DISCREPANCIES REPORTED TO THE ARCHITECT/ENGINEER/CONTRACTOR.