

CLIFFE LANE, GOMERSAL

NOTES
ALL WORK TO BE CARRIED OUT IN ACCORDANCE WITH THE BUILDING REGULATIONS AND THE REQUIREMENTS OF THE LOCAL AUTHORITY.





THIS DRAWING IS BASED ON SURVEY DRAWING NO. S9843-3D, PREPARED BY PF @ HAYCOCK +TODD LAND SURVEY CONSULTANTS / ORDNANCE SURVEY INFORMATION. IT IS SUBJECT TO CONFIRMATION OF BOUNDARIES / RIGHTS OF WAY / EASEMENTS AND CONSULTATION WITH THE LOCAL AUTHORITY, DESIGN TEAM AND PUBLIC UTILITIES, ETC.

REFUSE MANAGEMENT



- * BIN STORE
- * BIN COLLECTION
- * COMMUNAL COLLECTION POINTS
- BIN CIRCULATION

ALL DWELLINGS WILL HAVE SPACE TO ACCOMMODATE 3X240LTR WHEELED BINS

SMALL TIMBER BIN SHED / STORE TO DWELLINGS WITH FRONTAGE BIN STORE

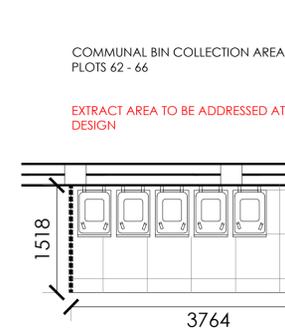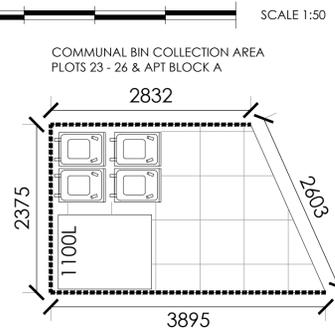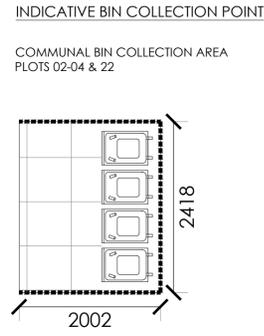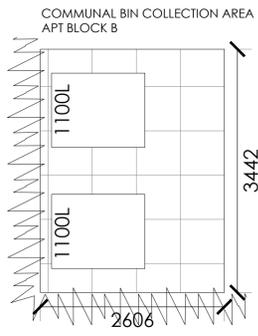

EXTRACT AREA TO BE ADDRESSED AT DETAILED DESIGN

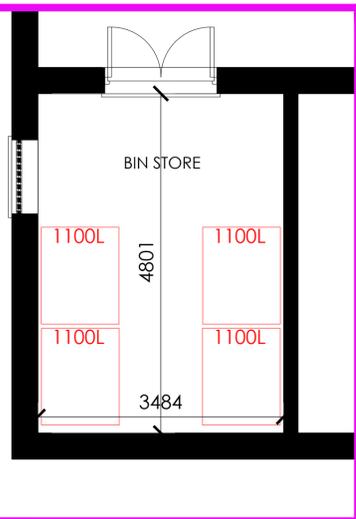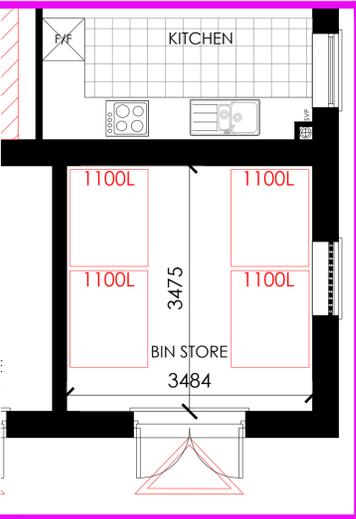

| REV | DESCRIPTION | BY | CHKD | DATE |
|-----|---|----|------|----------|
| F | UPDATED BIN STORE & COLLECTION POINTS | BC | JC | 30.10.24 |
| E | UPDATED TO SUIT LATEST LAYOUT | BC | JC | 12.08.24 |
| D | UPDATED TO SUIT LATEST SITE PLAN | BC | JC | 02.05.24 |
| C | UPDATED TO SUIT PLANNING COMMENTS | BC | JC | 17.01.24 |
| B | UPDATED TO SUIT PLANNING CONSULTANTS COMMENTS | MA | JC | 28.11.23 |
| A | UPDATED TO SUIT DRAW 1694-121 AMENDS | BC | JC | 21.11.23 |

LOROC ARCHITECTS
25A PARK SQUARE WEST, LEEDS, LS1 2PN
T: 0113 233 7755
W: www.loroc.co.uk

3RD FLOOR, 86 - 90 PAUL STREET, LONDON, EC2A 4NE
T: 0203 875 5333

| | |
|-------------|-----------------------|
| CLIENT | QUARTERS GOMERSAL |
| PROJECT | CLIFFE LANE, GOMERSAL |
| TITLE | REFUSE MANAGEMENT |
| DRAWING NO. | 1694-122 |
| REVISION | F |
| SCALE | 1:500 @ A1 |
| DATE | 01.23 |
| DRAWN BY | MA |
| CHECKED BY | JC |

PURPOSE OF ISSUE

- PLANNING
- BUILDING REGS
- TENDER
- COMMENT
- INFORMATION
- CONSTRUCTION

THIS DRAWING IS COPYRIGHT AND THE INTELLECTUAL PROPERTY OF LOROC ARCHITECTS LIMITED. THIS DRAWING MAY NOT BE REPRODUCED IN WHOLE OR IN PART WITHOUT WRITTEN AUTHORITY. NO DIMENSIONS TO BE SCALED FROM THIS DRAWING. ALL DIMENSIONS TO BE CHECKED ON SITE PRIOR TO COMMENCEMENT OF WORKS AND ANY DISCREPANCIES REPORTED TO THE ARCHITECT/ENGINEER/CONTRACTOR.

THIS DRAWING IS BASED ON SURVEY DRAWING NO. EH1000-001, PREPARED BY LATITUDE SURVEYS AND ORDNANCE SURVEY INFORMATION. IT IS SUBJECT TO CONFIRMATION OF BOUNDARIES / RIGHTS OF WAY / EASEMENTS AND CONSULTATION WITH THE LOCAL AUTHORITY, DESIGN TEAM AND PUBLIC UTILITIES, ETC.

PLEASE NOTE, PATIO AREAS, LEVELS AND STEPS ARE SHOWN INDICATIVELY AND WILL BE ADDRESSED AT SETTING OUT STAGE.