

CLIFFE LANE, GOMERSAL

NOTES
ALL WORK TO BE CARRIED OUT IN ACCORDANCE WITH THE BUILDING REGULATIONS AND THE REQUIREMENTS OF THE LOCAL AUTHORITY.

HOUSE TYPE A2_2 STOREY
SEMI_2BED_4PERSON = PLOT 04


HOUSE TYPE C2_2 STOREY
SEMI_4BED_6PERSON = PLOT 05




FRONT ELEVATION



REAR ELEVATION

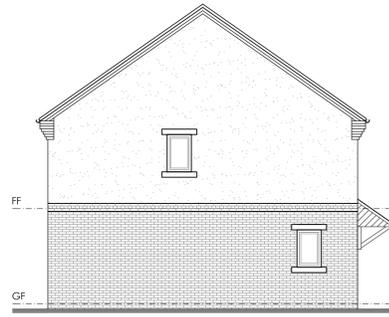

HT_A SIDE ELEVATION

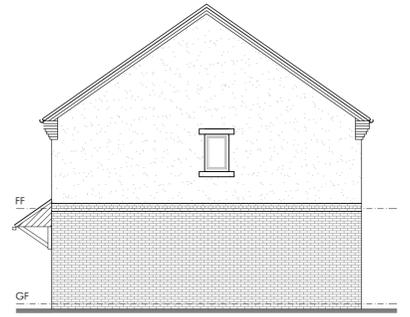

HT_C SIDE ELEVATION



GROUND FLOOR PLAN



FIRST FLOOR PLAN

PLEASE REFERENCE ENGINEERS DRAWING INFORMATION FOR FINISH FLOOR LEVEL AND PARTY WALL SPLITS

HOUSE TYPE B2_2 STOREY
SEMI_3BED_5PERSON = PLOT 59


HOUSE TYPE C2_2 STOREY
SEMI_4BED_6PERSON = PLOT 58




FRONT ELEVATION



REAR ELEVATION

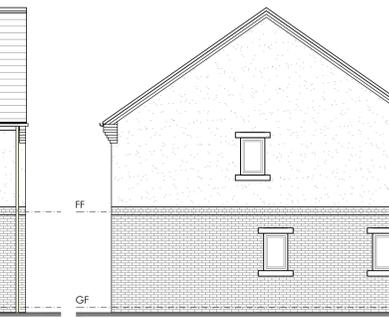

HT_B SIDE ELEVATION

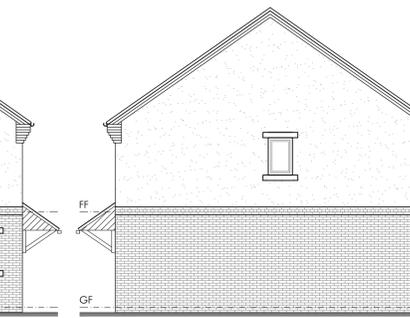

HT_C SIDE ELEVATION



GROUND FLOOR PLAN



FIRST FLOOR PLAN


HOUSE TYPE D3_3 STOREY
SEMI_3BED_6PERSON = PLOTS 17, 18, 19, 20, 21, 22, 23 & 24



FRONT ELEVATION



FRONT ELEVATION

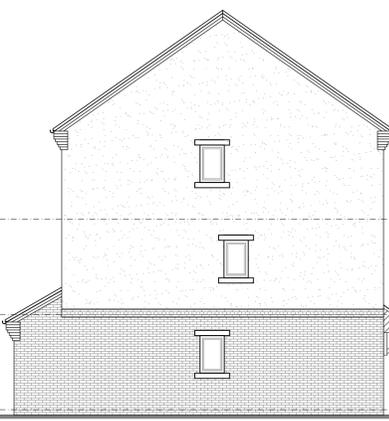

SIDE ELEVATION



GROUND FLOOR PLAN



FIRST FLOOR PLAN



SECOND FLOOR PLAN



SCALE 1:100

C	ADDED STONE HEADS AND CILLS AS PER CLIENT COMMENTS	MA	BC	12.12.24
B	PLOT NUMBERING UPDATED	BC	JC	12.08.24
A	PARTY WALL NOTE ADDED	BC	JC	02.05.24

REV	DESCRIPTION	BY	CHKD	DATE
-----	-------------	----	------	------



CLIENT
QUARTERS GOMERSAL

PROJECT
CLIFFE LANE, GOMERSAL

TITLE
HOUSE TYPES AC, BC & D3

DRAWING NO.	1694-104	REVISION	C
SCALE	1:100 @ A1	DATE	01.23
DRAWN BY	BC	CHECKED BY	JC

PURPOSE OF ISSUE		
<input checked="" type="radio"/> PLANNING	<input type="radio"/> BUILDING REGS	<input type="radio"/> TENDER
<input type="radio"/> COMMENT	<input type="radio"/> INFORMATION	<input type="radio"/> CONSTRUCTION

THIS DRAWING IS COPYRIGHT AND THE INTELLECTUAL PROPERTY OF LOROC ARCHITECTS LIMITED. THE DRAWING MAY NOT BE REPRODUCED IN WHOLE OR IN PART WITHOUT WRITTEN AUTHORITY. NO DIMENSIONS TO BE SCALED FROM THIS DRAWING. ALL DIMENSIONS TO BE CHECKED ON SITE PRIOR TO COMMENCEMENT OF WORKS AND ANY DISCREPANCIES REPORTED TO THE ARCHITECT/ENGINEER/CONTRACTOR.