

CLIFFE LANE, GOMERSAL

HOUSE TYPE F2, 2 STOREY
DETACHED, 4BED, 8PERSON = PLOTS
53 & 57





HOUSE TYPE G2 - BESPOKE, 2 STOREY
DETACHED, 4BED, 7PERSON = PLOT
45



HOUSE TYPE H2, 2 STOREY
DETACHED, 4BED, 8PERSON = PLOTS
56, 70 & 84



DOUBLE GARAGE = PLOTS
01, 24, 23, 30, 31, 35, 36, 39, 40, 50, 51, 71, 72, 81 & 82

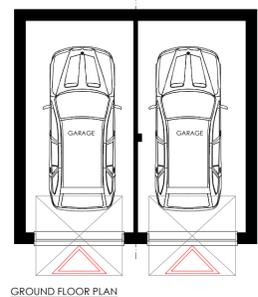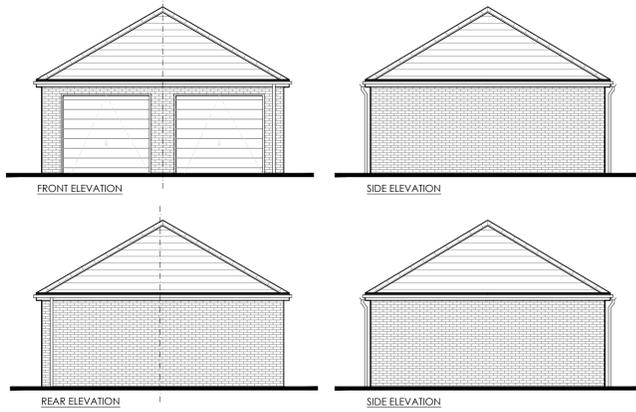

0 5 10m
SCALE 1:100

NOTES
ALL WORK TO BE CARRIED OUT IN ACCORDANCE WITH THE BUILDING REGULATIONS AND THE REQUIREMENTS OF THE LOCAL AUTHORITY.

C	ADDED STONE HEADS AND CILLS AS PER CLIENT COMMENTS	MA	BC	12.12.24
B	PLOT NUMBERING UPDATED	BC	JC	12.08.24
A	UPDATED PLOT NUMBERING AND ADDED GARAGES INFORMATION	BC	JC	26.03.24

REV	DESCRIPTION	BY	CHKD	DATE
-----	-------------	----	------	------

LOROC
ARCHITECTS

25A PARK SQUARE WEST, LEEDS, LS1 2PW
T: 0113 333 7735
W: www.loroc.co.uk

3RD FLOOR, 86 - 90 PAUL STREET, LONDON, EC2A 4NE
T: 0203 875 5333

CLIENT	QUARTERS GOMERSAL		
PROJECT	CLIFFE LANE, GOMERSAL		
TITLE	HOUSE TYPES F, G & H & GARAGES		
DRAWING NO.	1694-106	REVISION	C
SCALE	1:100 @ A1	DATE	01.23
DRAWN BY	BC	CHECKED BY	JC

PURPOSE OF ISSUE			
<input checked="" type="radio"/>	PLANNING	<input type="radio"/>	BUILDING REGS
<input type="radio"/>	COMMENT	<input type="radio"/>	INFORMATION
<input type="radio"/>		<input type="radio"/>	TENDER
<input type="radio"/>		<input type="radio"/>	CONSTRUCTION

THIS DRAWING IS COPYRIGHT AND THE INTELLECTUAL PROPERTY OF LOROC ARCHITECTS LIMITED. THE DRAWING MAY NOT BE REPRODUCED IN WHOLE OR IN PART WITHOUT WRITTEN AUTHORITY. NO DIMENSIONS TO BE SCALED FROM THIS DRAWING. ALL DIMENSIONS TO BE CHECKED ON SITE PRIOR TO COMMENCEMENT OF WORKS AND ANY DISCREPANCIES REPORTED TO THE ARCHITECT/ENGINEER/CONTRACTOR.