


# CLIFFE LANE, GOMERSAL

HOUSE TYPE F2 - BESPOKE\_2 STOREY  
DETACHED\_4BED\_8PERSON = PLOT  
10



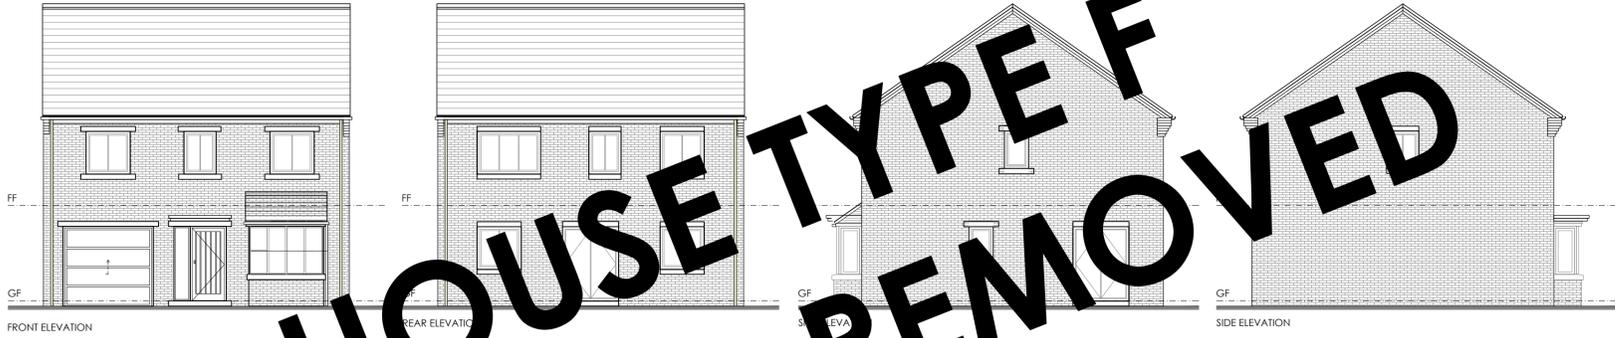


**NOTES**  
ALL WORK TO BE CARRIED OUT IN ACCORDANCE WITH THE  
BUILDING REGULATIONS AND THE REQUIREMENTS OF THE LOCAL  
AUTHORITY.

**HOUSE TYPE F  
HANDING  
REMOVED**





HOUSE TYPE B2\_2 STOREY  
SEMI\_3BED\_5PERSON = PLOT  
81

HOUSE TYPE A2 - BESPOKE\_3 STOREY SPLIT  
SEMI\_2BED\_4PERSON = PLOT  
80

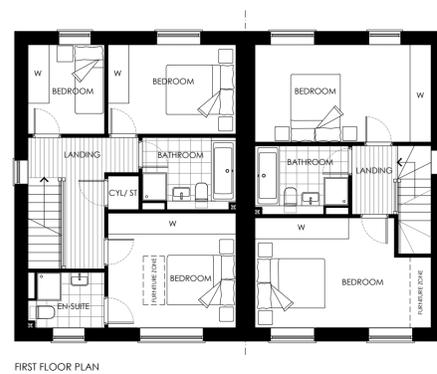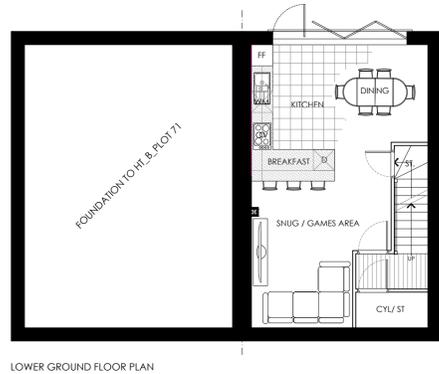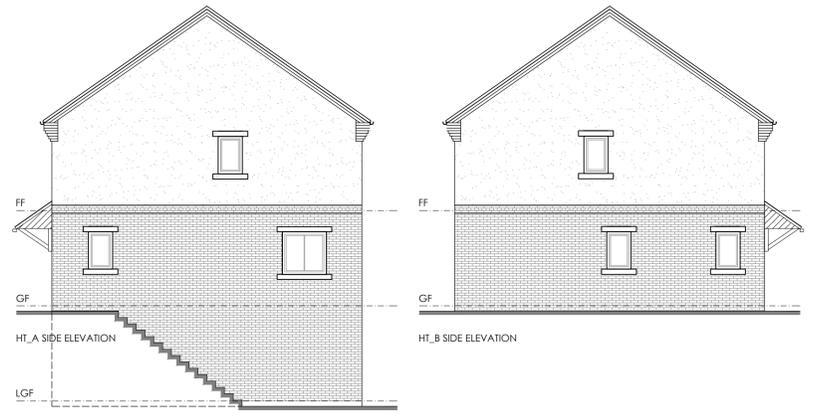

HOUSE TYPE E2 BESPOKE\_2 STOREY  
SEMI\_2BED\_4PERSON = PLOTS  
74

HOUSE TYPE A2\_2 STOREY  
SEMI\_2BED\_4PERSON = PLOTS  
73

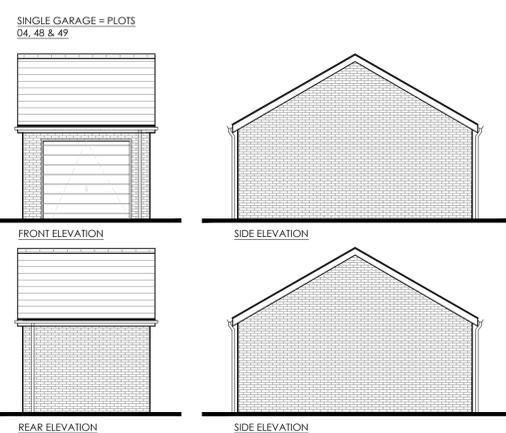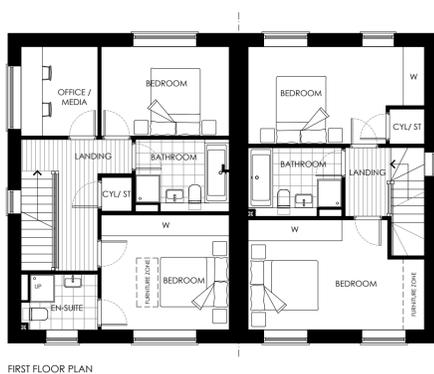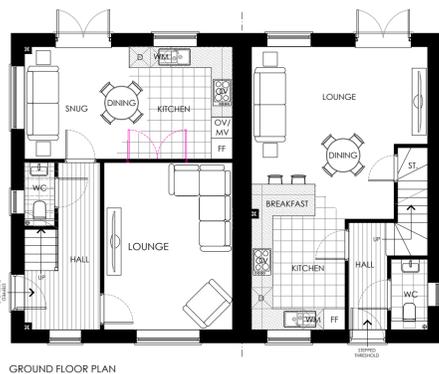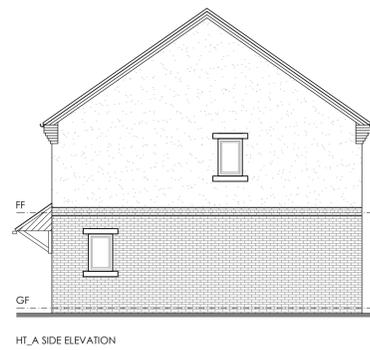

D	ADDED STONE HEADS AND CILLS AS PER CLIENT COMMENTS	MA	BC	12.12.24
C	PLOT NUMBERING UPDATED	BC	JC	12.08.24
B	PARTY WALL NOTE ADDED	BC	JC	02.05.24
A	CREATED BOOKEND HOUSE TYPE (HT E)	BC	JC	26.03.24

REV	DESCRIPTION	BY	CHKD	DATE
-----	-------------	----	------	------

**LOROC**  
ARCHITECTS  
25A PARK SQUARE WEST,  
LEEDS, LS1 2PW  
T: 0113 283 7755  
W: www.loroc.co.uk

3RD FLOOR, 86 - 90 PAUL STREET,  
LONDON, EC2A 4NE  
T: 0203 875 5333

CLIENT  
**QUARTERS GOMERSAL**

PROJECT  
**CLIFFE LANE, GOMERSAL**

TITLE  
**HOUSE TYPES BA<sup>SPLIT</sup>, EA & GARAGES**

DRAWING NO.	1694-110	REVISION	D
SCALE	1:100 @ A1	DATE	01.23
DRAWN BY	BC	CHECKED BY	JC

PURPOSE OF ISSUE		
<input checked="" type="radio"/> PLANNING	<input type="radio"/> BUILDING REGS	<input type="radio"/> TENDER
<input type="radio"/> COMMENT	<input type="radio"/> INFORMATION	<input type="radio"/> CONSTRUCTION

THIS DRAWING IS COPYRIGHT AND THE INTELLECTUAL PROPERTY OF LOROC ARCHITECTS LIMITED. THE DRAWING MAY NOT BE REPRODUCED IN WHOLE OR IN PART WITHOUT WRITTEN AUTHORITY. NO DIMENSIONS TO BE SCALED FROM THIS DRAWING. ALL DIMENSIONS TO BE CHECKED ON SITE PRIOR TO COMMENCEMENT OF WORKS AND ANY DISCREPANCIES REPORTED TO THE ARCHITECT/ENGINEER/CONTRACTOR.



PLEASE REFERENCE ENGINEERS DRAWING INFORMATION FOR FINISH FLOOR LEVEL AND PARTY WALL SPLITS